



SITE PLAN

2516 WARRING ST
 BERKELEY, CA 94704

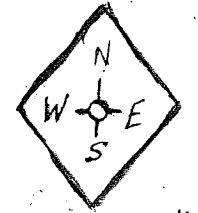



SCALE 3/8" = 1'

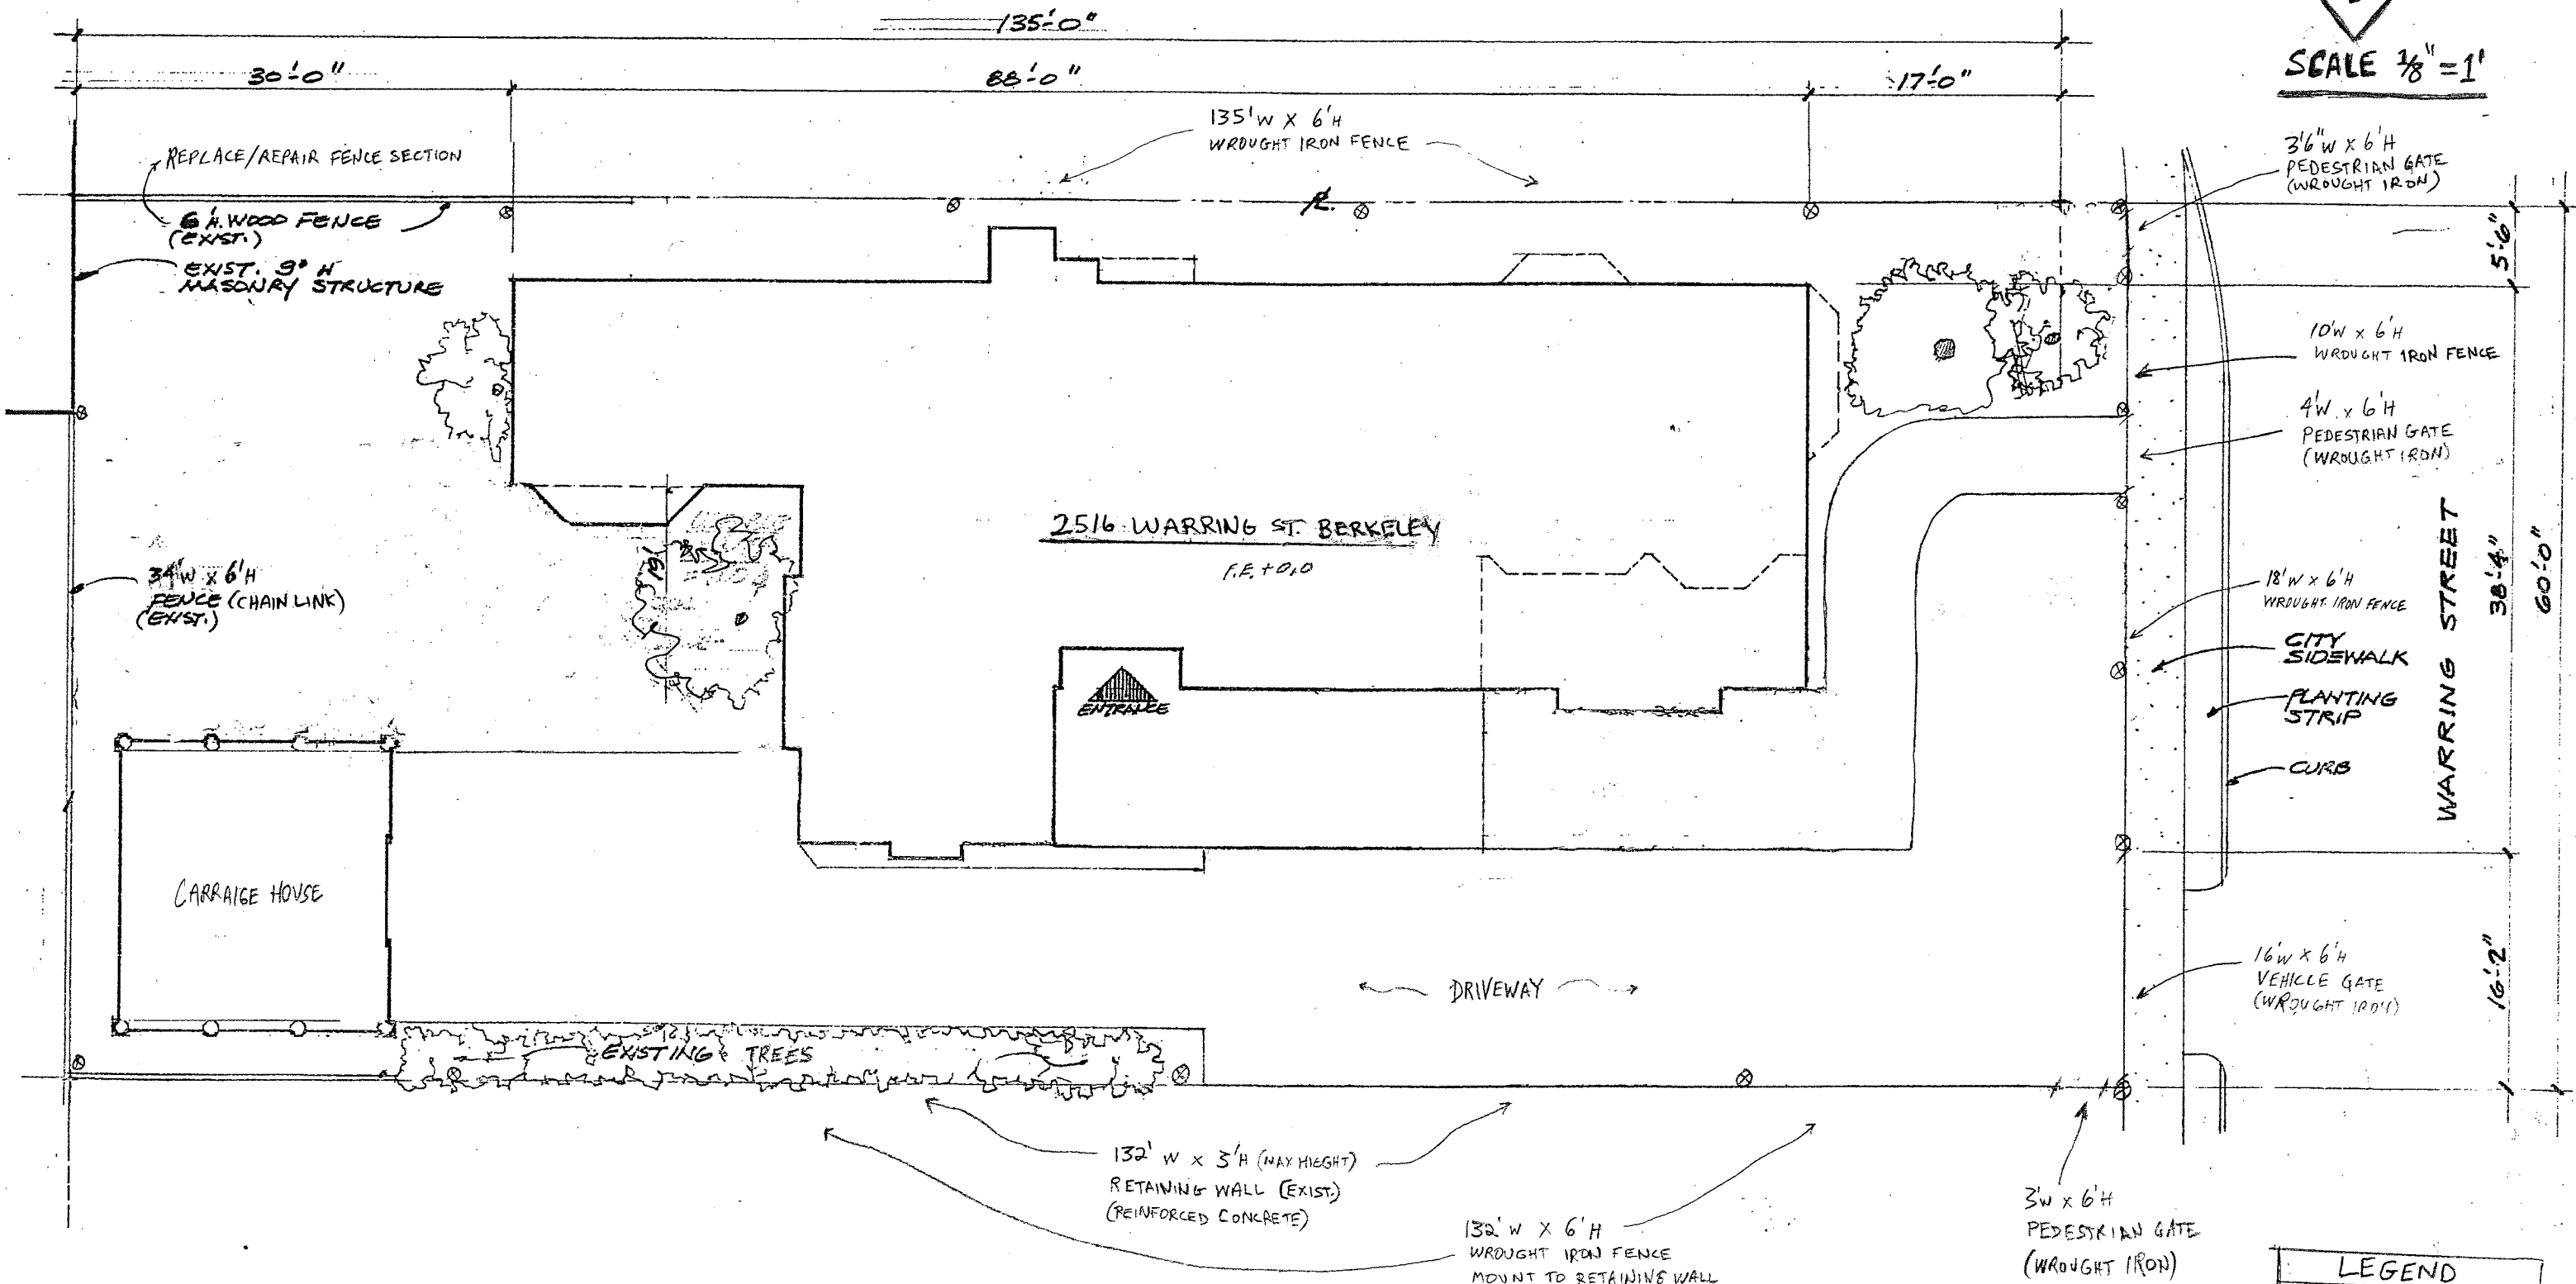

LEGEND	
⊗	= CAMERA & LIGHT MOUNT TO FENCE (#1-15)

SITE PLAN

2520 WARRING ST
BERKELEY, CA 94704

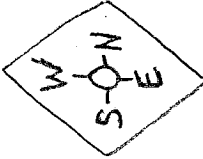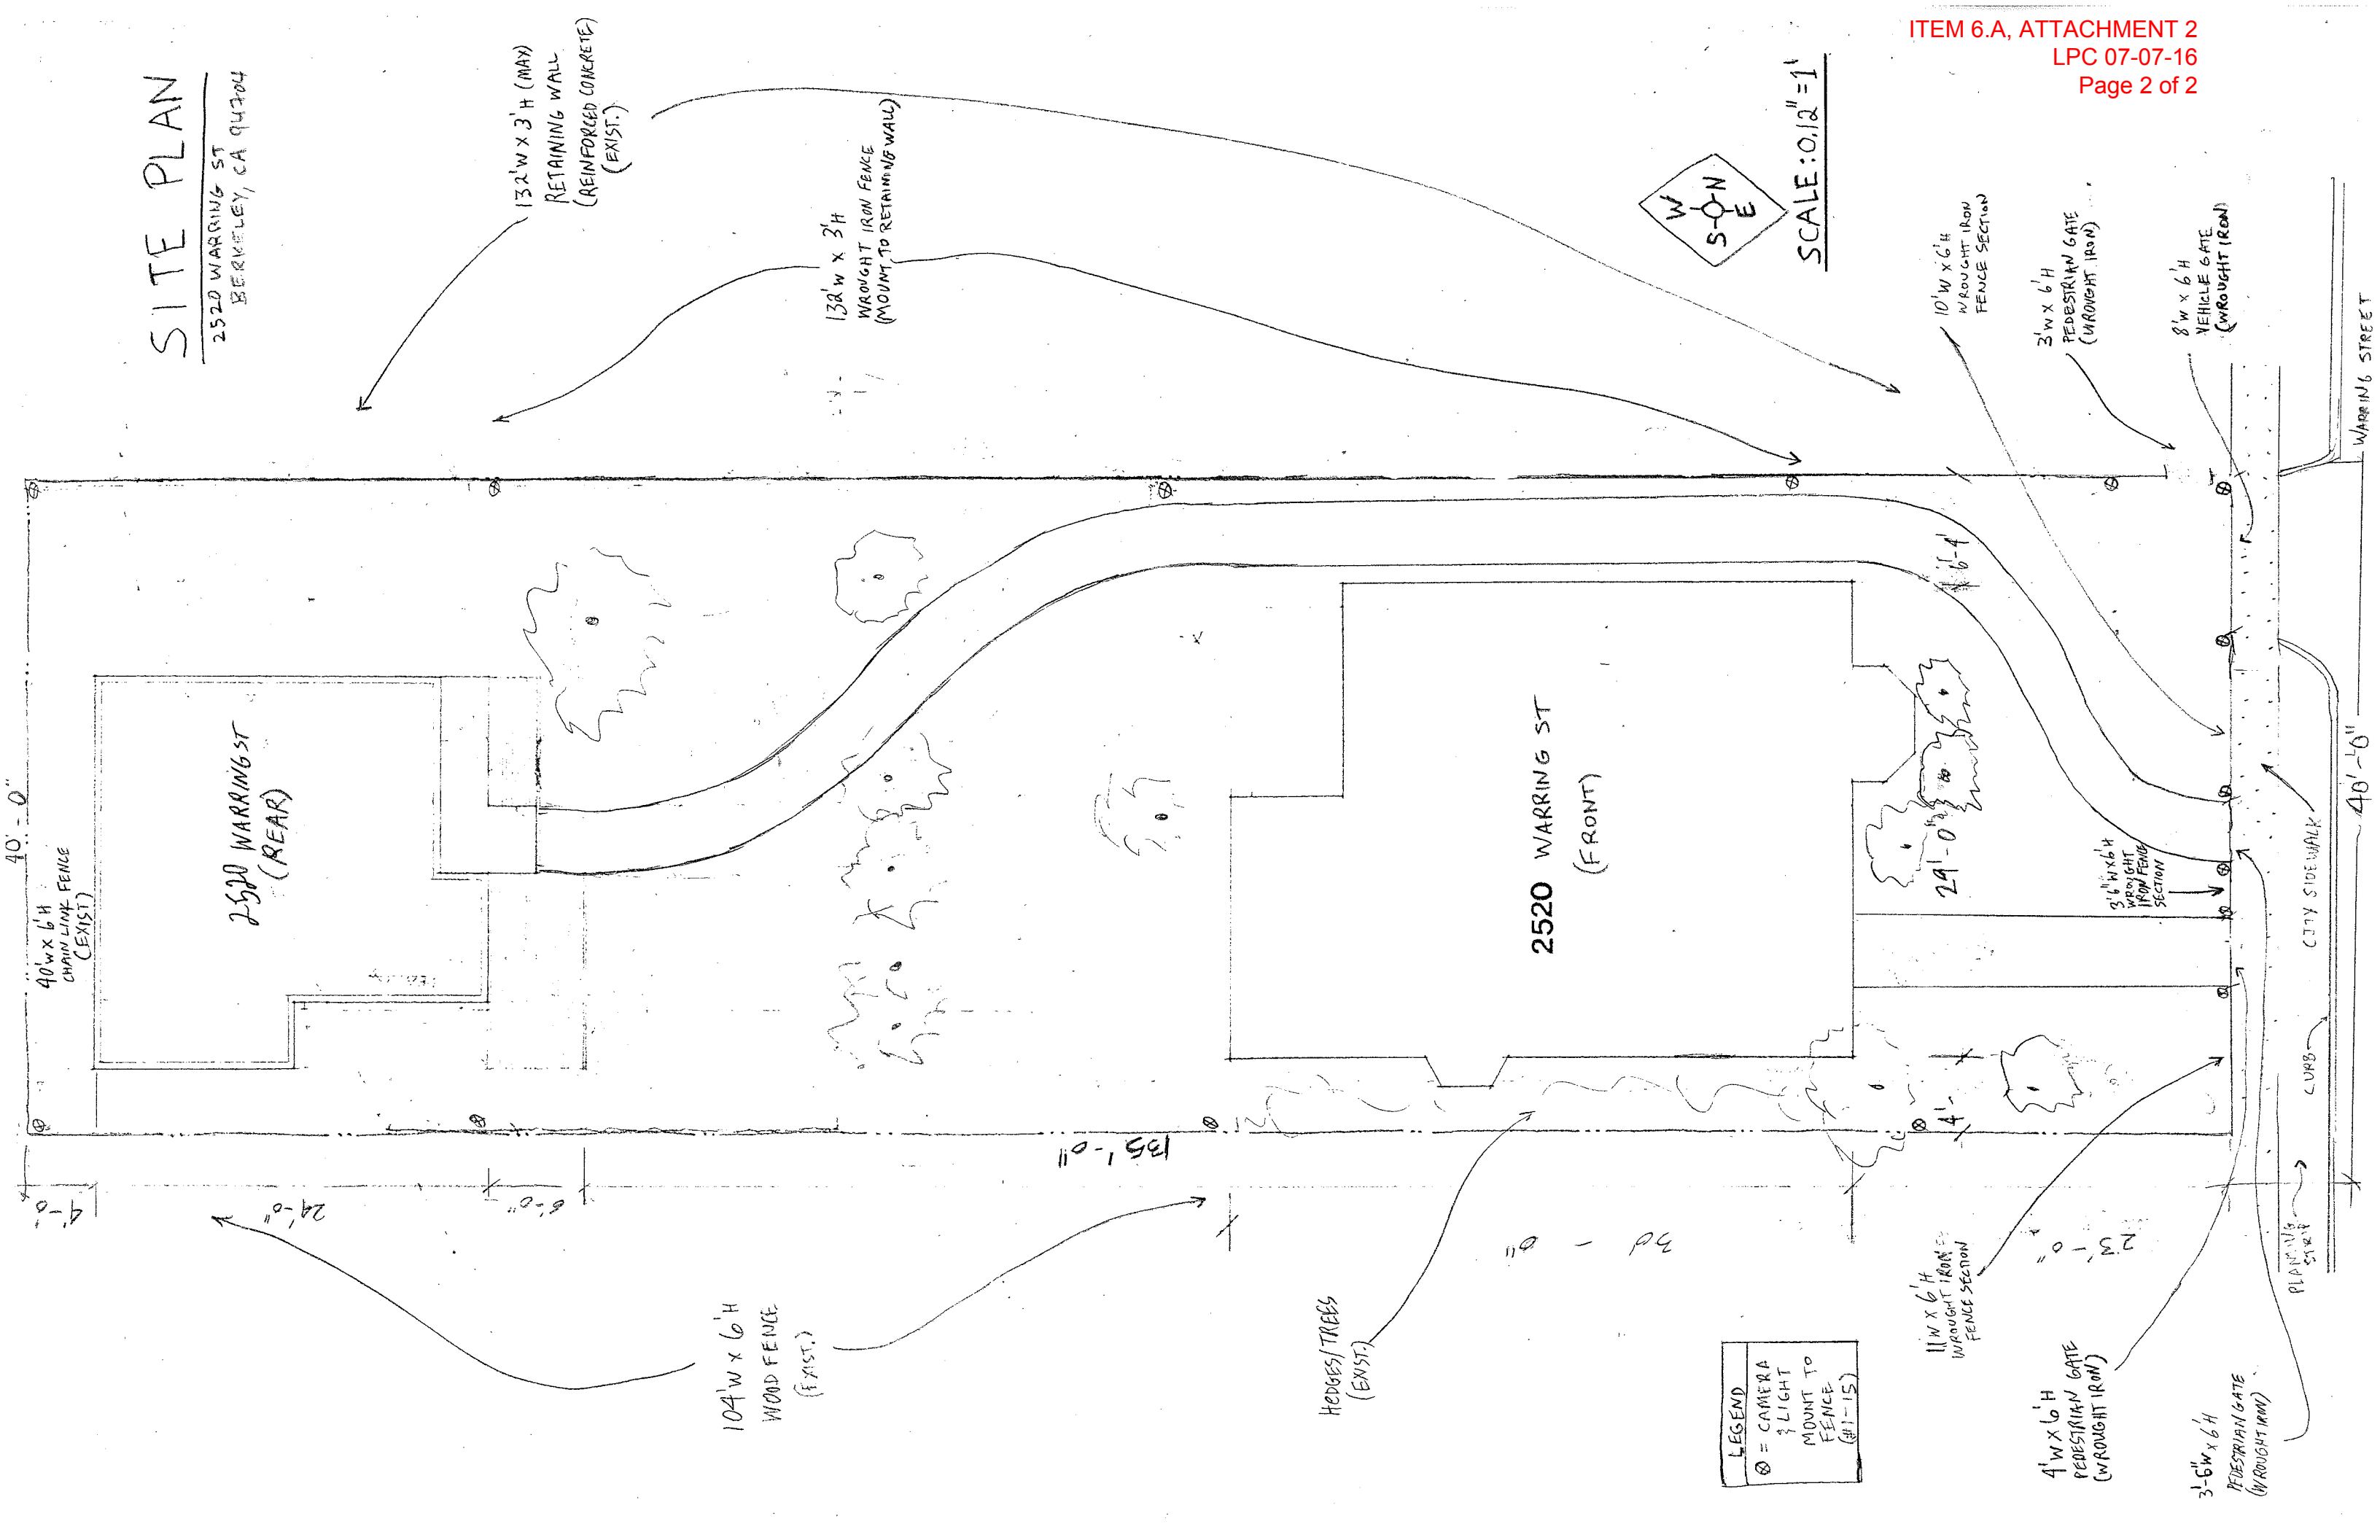

SCALE: 0.12" = 1'

LEGEND	
⊙	= CAMERA LIGHT MOUNT TO FENCE (#1-15)

- 10' W x 6' H WROUGHT IRON FENCE SECTION
- 3' W x 6' H PEDESTRIAN GATE (WROUGHT IRON)
- 8' W x 6' H VEHICLE GATE (WROUGHT IRON)

- 11' W x 6' H WROUGHT IRON FENCE SECTION
- 4' W x 6' H PEDESTRIAN GATE (WROUGHT IRON)
- 3' - 6" W x 6' H PEDESTRIAN GATE (WROUGHT IRON)

- 3' 6" W x 6' H WROUGHT IRON FENCE SECTION
- 29' - 0" SECTION

- 104' W x 6' H WOOD FENCE (EXIST.)
- 132' W x 3' H WROUGHT IRON FENCE (MOUNT TO RETAINING WALL)
- 132' W x 3' H (MAX) RETAINING WALL (REINFORCED CONCRETE) (EXIST.)

- HERDIES/TREES (EXIST.)
- CITY SIDEWALK
- CURB
- PLANTING STRIP

WARRING ST

WARRING ST

WARRING ST

WARRING ST

WARRING ST

WARRING ST