



PLANS APPROVED by
ZONING ADJUSTMENTS BOARD
[Signature]
 SIGNATURE PAGE 1 of 10 DATE

GROUND FLOOR PLAN
 Project No.: 2007-0322
 Date: 11/10/08
 Preparer in Charge: J. Williams
 Drafter: M.V. Chin

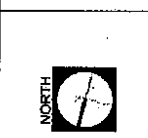


ASHBY ARTS
 BERKELEY, CA
 ZONING: CW

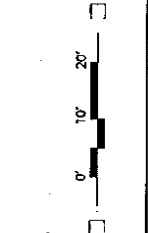

KTGY GROUP, INC.
 ARCHITECTURE
 1000 CALIFORNIA STREET, SUITE 200
 OAKLAND, CA 94612
 TEL: 415.778.1000
 FAX: 415.778.1001
 WWW.KTGYGROUP.COM


citycenter
 575 CLAREMONT AVE
 OAKLAND, CA
 ALI KOSHANI
 415.778.1001
 Ali@citycenterproperties.com

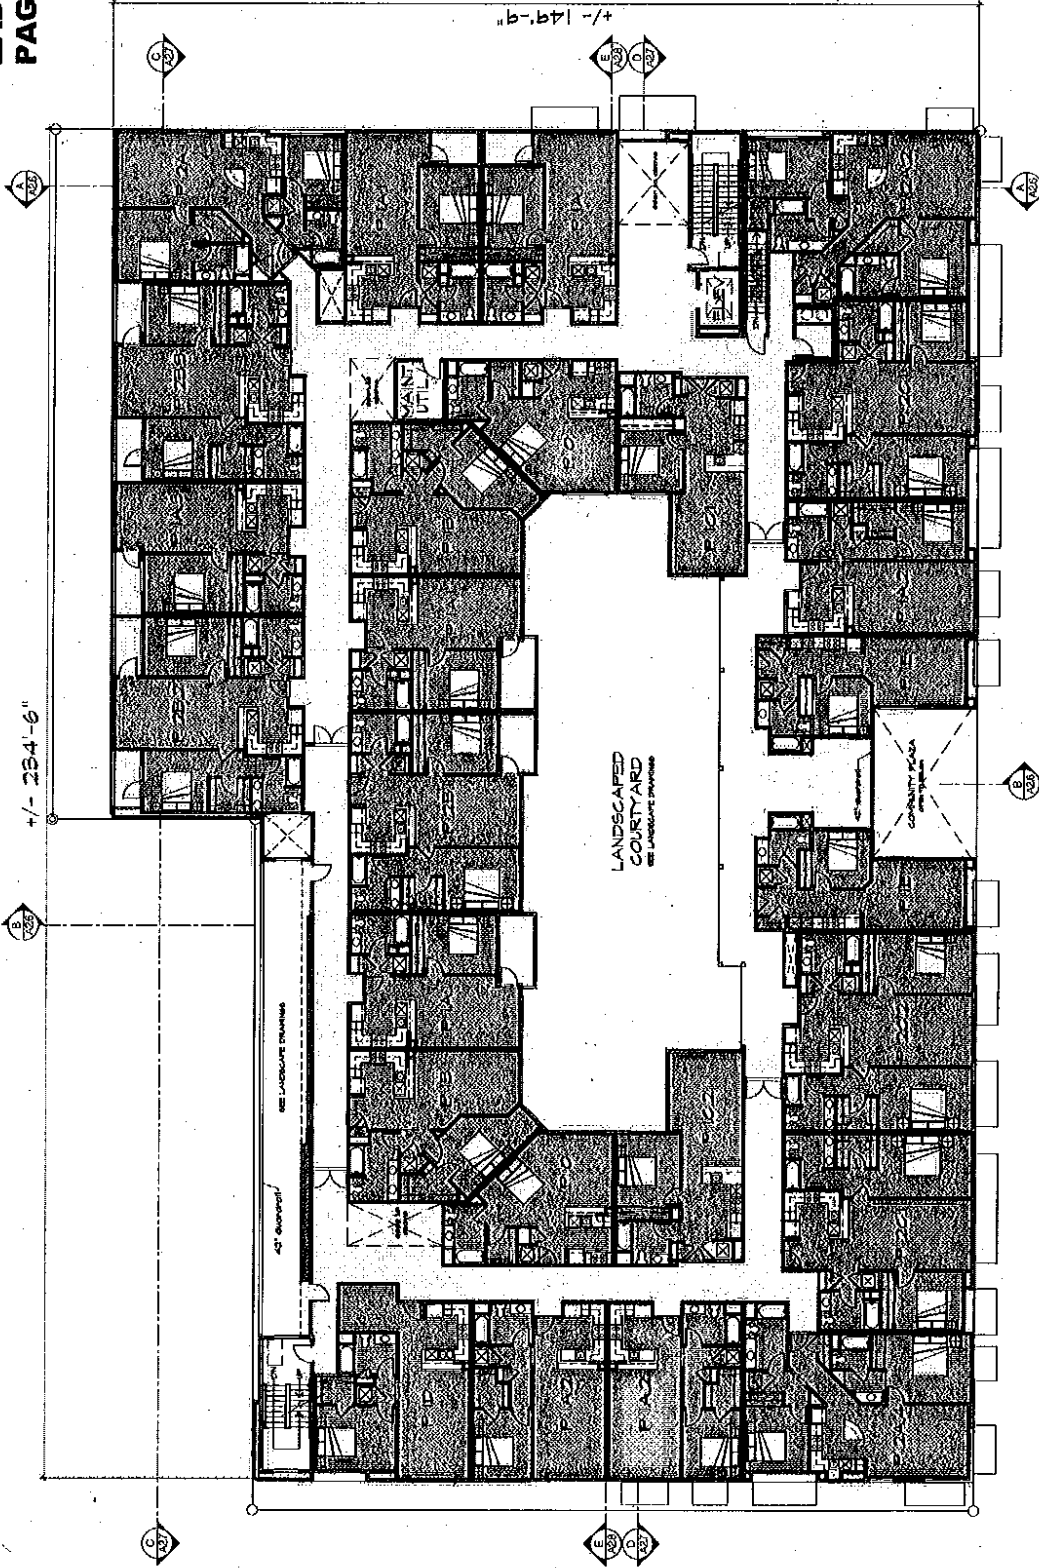

Project No.: 2007-0522
 Date: 10/08
 Principal in Charge: J. Wilkins
 Owner: M.Y. DM



ASHBY ARTS
 BERKELEY, CA
 ZONING: CW

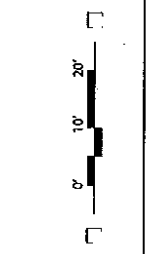


KTGY GROUP, INC.
 ARCHITECTURE
 2100 14TH AVENUE
 SUITE 200
 BERKELEY, CA 94710
 415.841.1000
 ALL RIGHTS RESERVED




citycentric
 575 CLAYMONT AVE
 OAKLAND, CA
 ALI KASHANI
 510.231.8900 X301
 Ali.kashani@citycentric.com


PLANS APPROVED by
 ZONING ADJUSTMENTS BOARD
[Signature]
 SIGNATURE PAGE 2 of 10 DATE

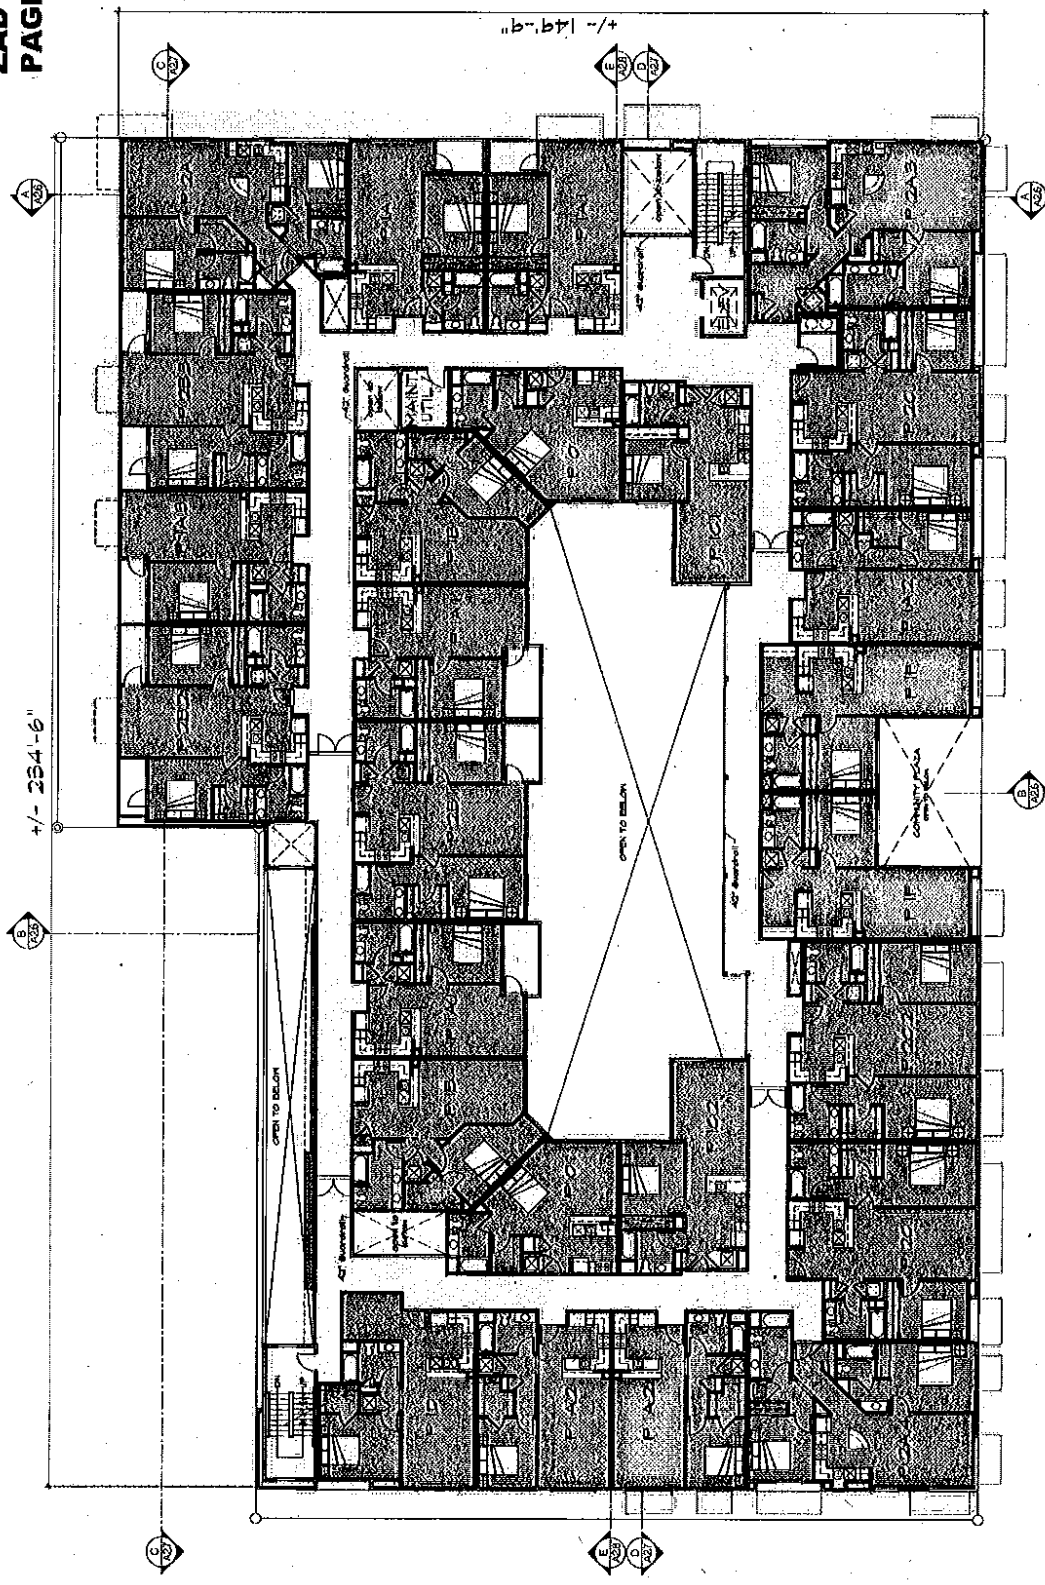

THIRD FLOOR PLAN
 Project No.: 2007-0922
 Date: 11/08
 Principal in Charge: J. Williams
 Drawn: M. DM

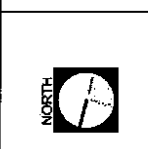


ASHBY ARTS
 BERKELEY, CA
 ZONING: CW

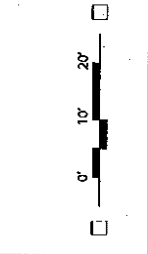

KTGY GROUP, INC.
 ARCHITECTURE
 1000 14TH ST., 11TH FLOOR
 OAKLAND, CA 94612
 415.771.1800
 ALL RIGHTS RESERVED

citycentric
 575 CLAREMONT AVE
 OAKLAND, CA
 ALI KASHANI
 510.430.0000 x301
 Ali.Kashani@citycentric.com

PLANS APPROVED by
 ZONING ADJUSTMENTS BOARD
Ali Kashani
 SIGNATURE PAGE 3 of 10 DATE

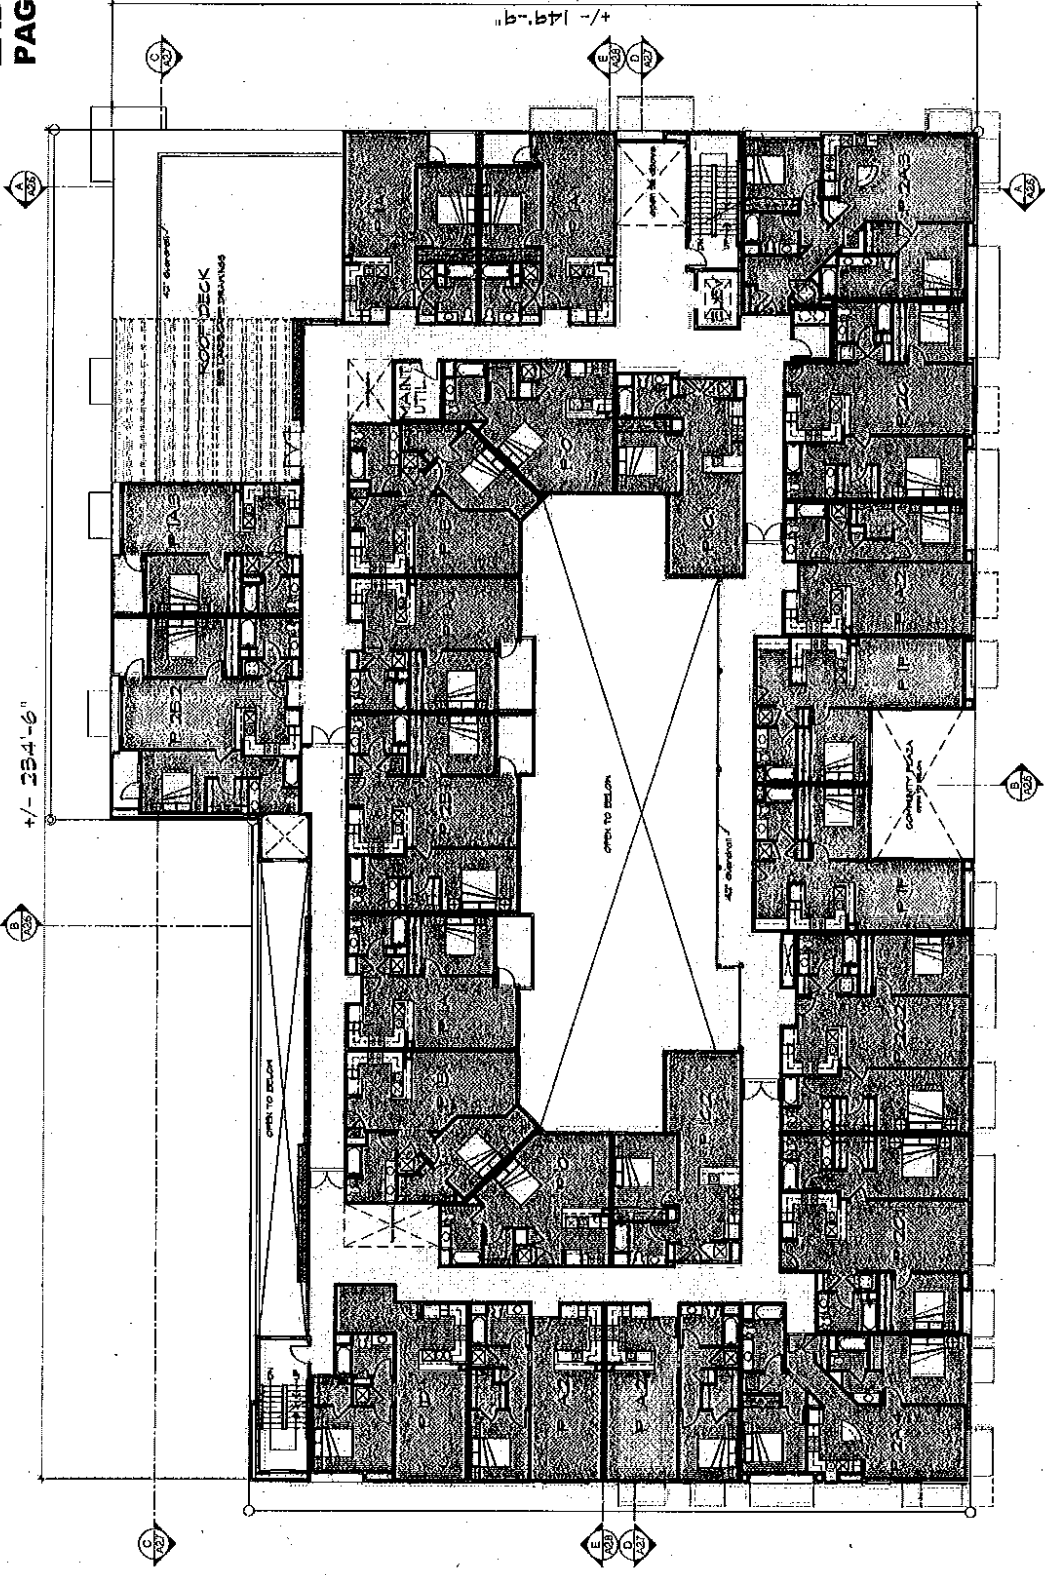


PLANS APPROVED by
 ZONING ADJUSTMENTS BOARD
Neva Brown
 SIGNATURE PAGE 4 of 10 DATE

FOURTH FLOOR PLAN
 Project No.: 2007-0022
 Date: 11/08
 Principal in Charge: J. Williams
 Drawn: M. DM



ASHBY ARTS
 BERKELEY, CA
 ZONING: CW

 


KIGY GROUP, INC.
 ARCHITECTURE
 518 47th STREET, SUITE 200
 OAKLAND, CA 94612
 510.437.3800
 ALL RIGHTS RESERVED



citycentric
 575 CLAREMONT AVE
 OAKLAND, CA
 94612
 510.437.3800
 ALL RIGHTS RESERVED



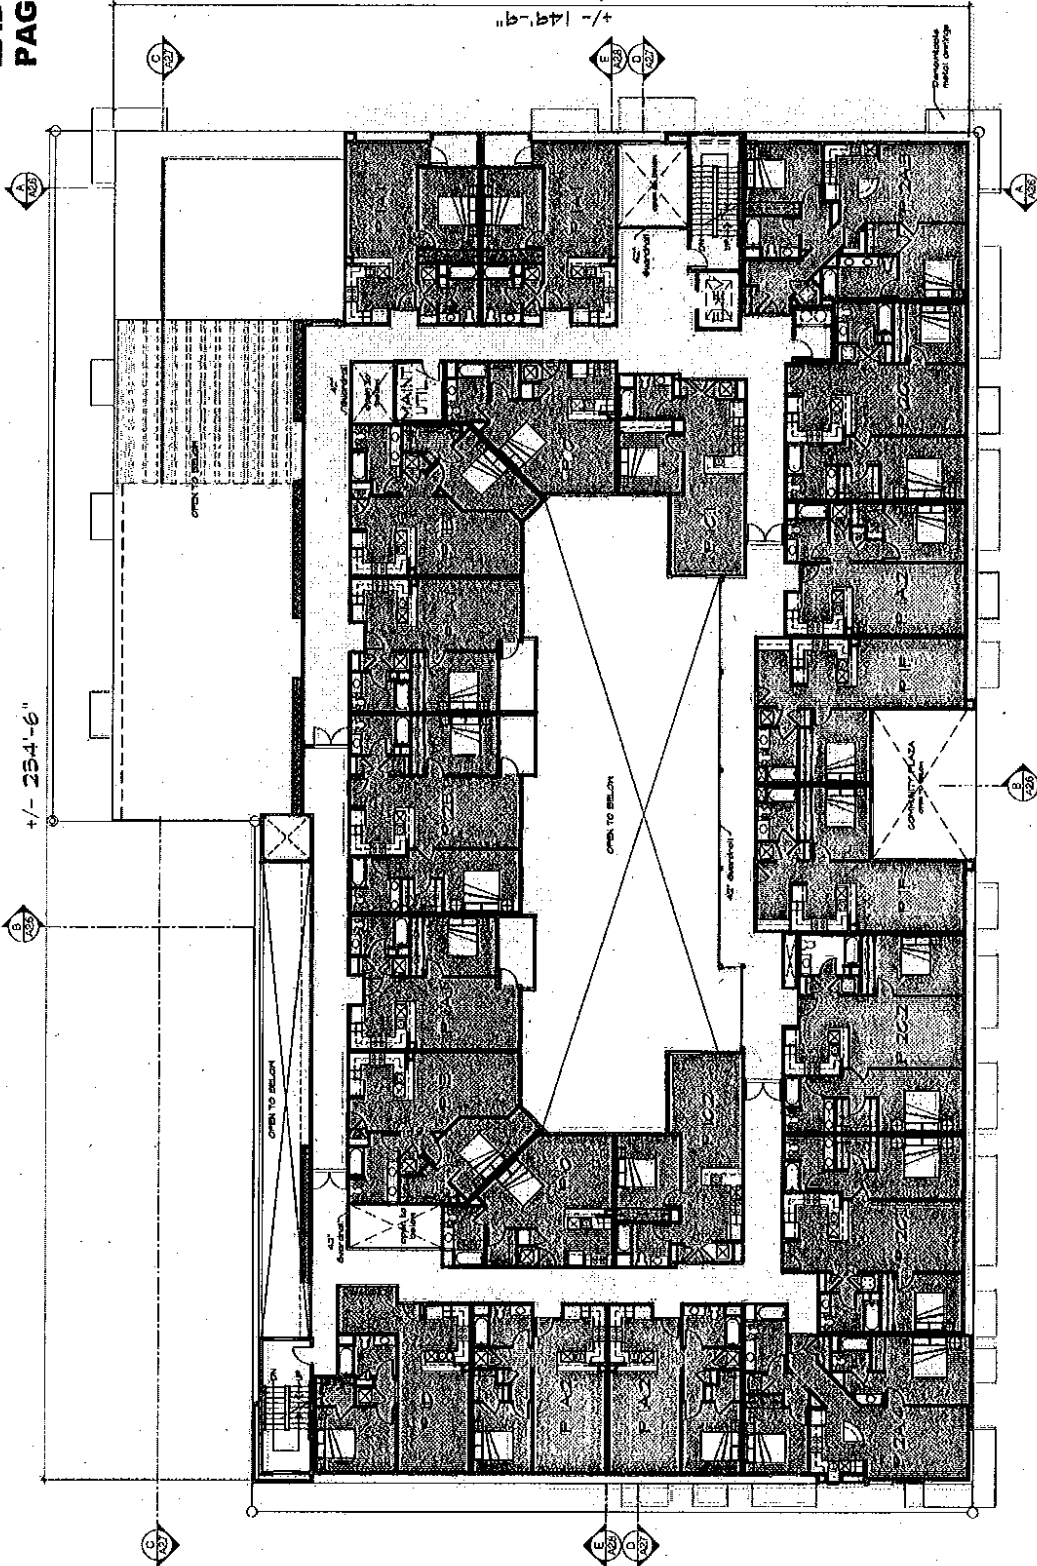


PLANS APPROVED by
 ZONING ADJUSTMENTS BOARD
 SIGNATURE: *[Signature]* DATE: _____
 PAGE 5 of 10

FIFTH FLOOR PLAN

Project No.: 2007-0522
 Date: 11/03/08
 Principal in Charge: J. Williams
 Drawn: J.W. CW




ASHBY ARTS
 BERKELEY, CA
 ZONING: CW

 

KTGY GROUP, INC.
 ARCHITECTURE
 1000 CALIFORNIA STREET
 OAKLAND, CA 94612
 TEL: 415.779.1800
 FAX: 415.779.1800
 WWW.KTGYGROUP.COM



citycentric
 575 CLAREMONT AVE
 OAKLAND, CA
 ALI KASHANI
 SUC-020800-2001
 Ali.kashani@citycentric.com

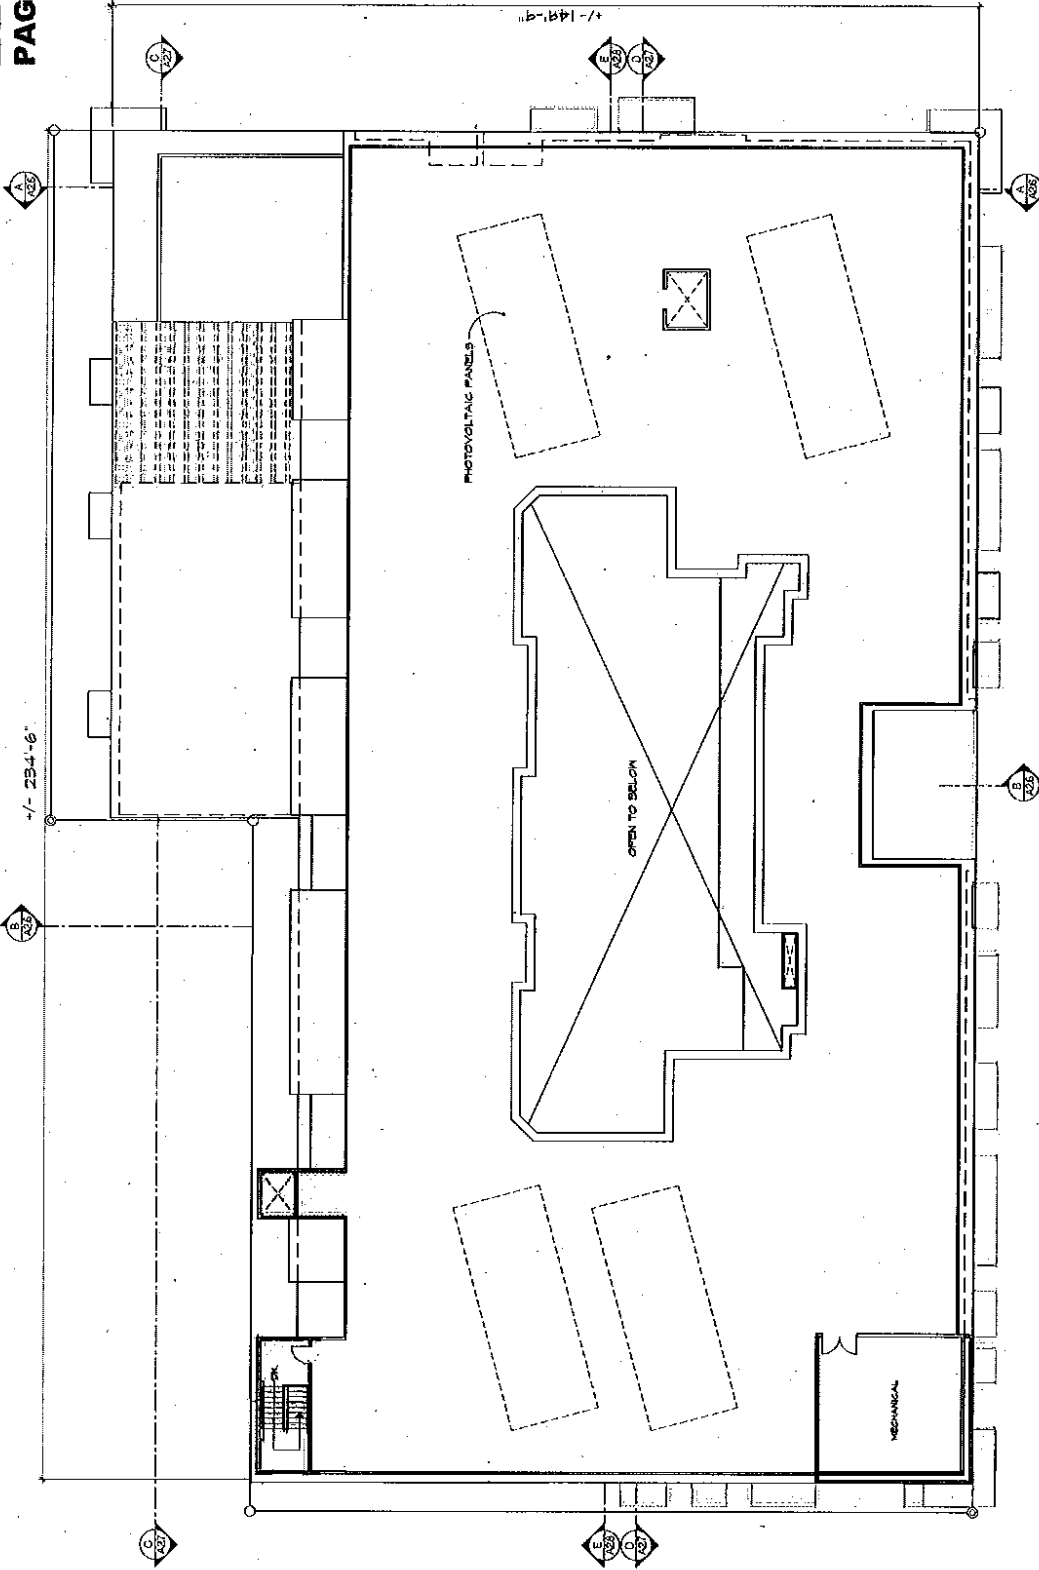

PLANS APPROVED by
 ZONING ADJUSTMENTS BOARD

[Signature]
 SIGNATURE

PAGE 6 of 10


DATE

ROOF PLAN

Project No.: 2007-2523
 Date: 12/09
 Drawn: J.W. Williams
 Principal in Charge: J.W. Williams
 Date: MAY 04



ASHBY ARTS
 BERKELEY, CA
 ZONING: CW

 

KTGY GROUP, INC.
 ARCHITECTURE
 1000 UNIVERSITY AVENUE
 BERKELEY, CA 94702
 TEL: 415.779.2500
 FAX: 415.779.2500




CITYMETRIC
 575 CLAREMONT AVE
 OAKLAND, CA 94612
 ALI KASHANI
 510.228.9900 x301
 Ali.Kashani@citymetric.com


NORTH ELEVATION
Project No.: 2007-0822
Date: 11/08/08
Principal in Charge: J. Williams
Drawn: M. DM



ASHBY ARTS
BERKELEY, CA
ZONING: CW

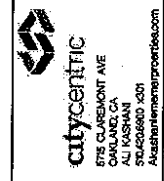

ATTACHMENT 2
ZAB 12-11-08
PAGE 7 of 10

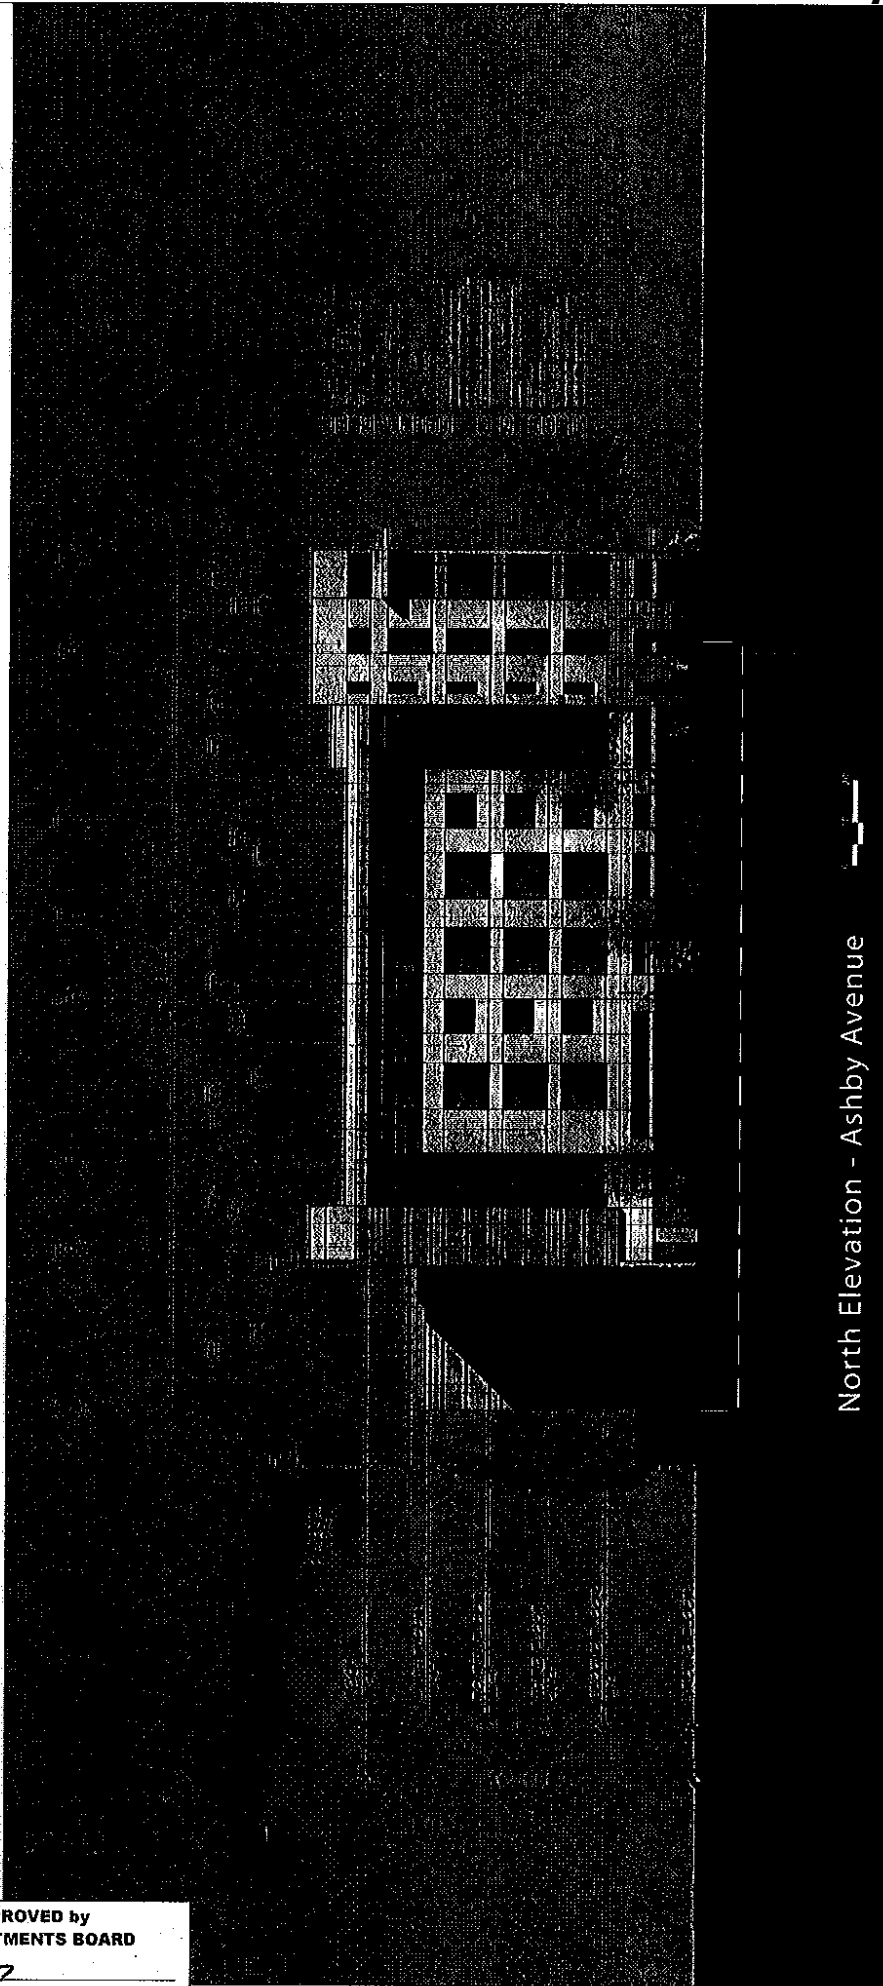

North Elevation - Ashby Avenue

PLANS APPROVED by
ZONING ADJUSTMENTS BOARD
[Signature]
SIGNATURE PAGE 7 of 10 DATE

SOUTH ELEVATION
Project No.: 2007-0322
Date: 11/08
Principal in Charge: J. Williams
Drawn: J.V. Day




ASHBY ARTS
BERKELEY, CA
ZONING: CW

KIGY GROUP, INC.
ARCHITECTURE
1000 CALIFORNIA STREET, SUITE 1000
OAKLAND, CA 94612
TEL: 415.777.1800
FAX: 415.777.1800
WWW.KIGYGROUP.COM


citycentric
575 CLARIBOIT AVE
OAKLAND, CA
AL JOSHMAN
510.420.8800 x401
ALJ@citycentric.com

ATTACHMENT 2
ZAB 12-11-08
PAGE 8 of 10

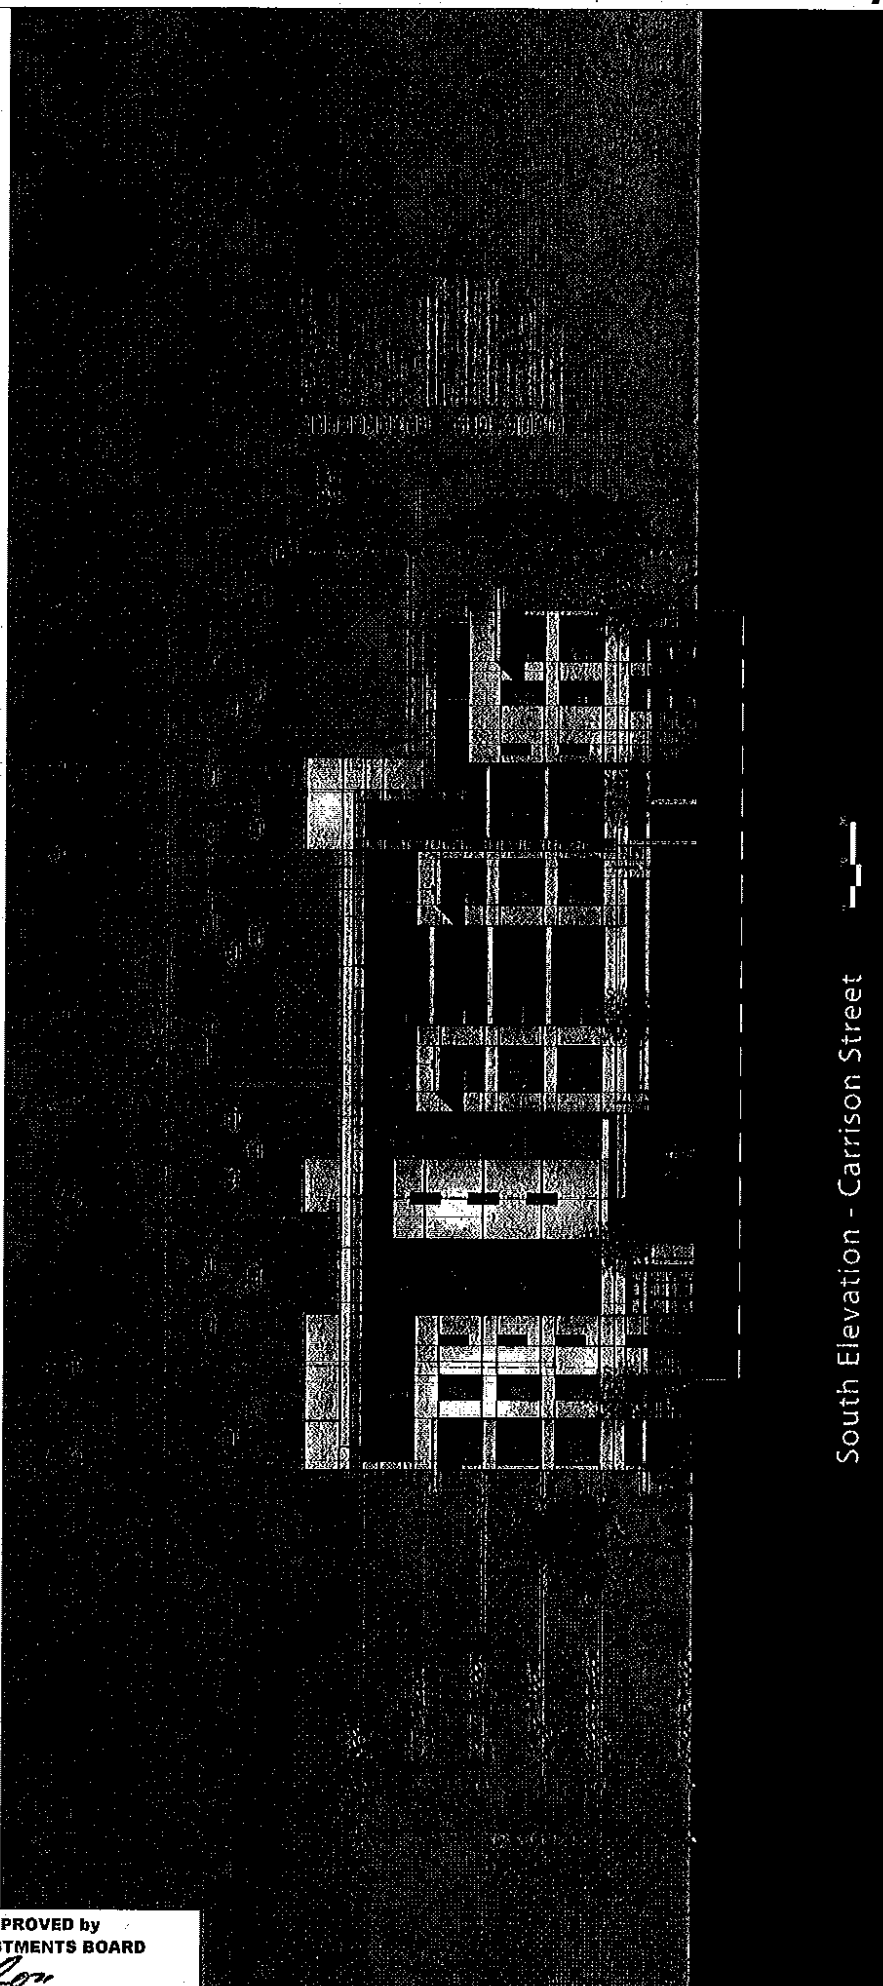

South Elevation - Carrison Street

PLANS APPROVED by
ZONING ADJUSTMENTS BOARD
Steven Ron
SIGNATURE PAGE 8 of 10 DATE

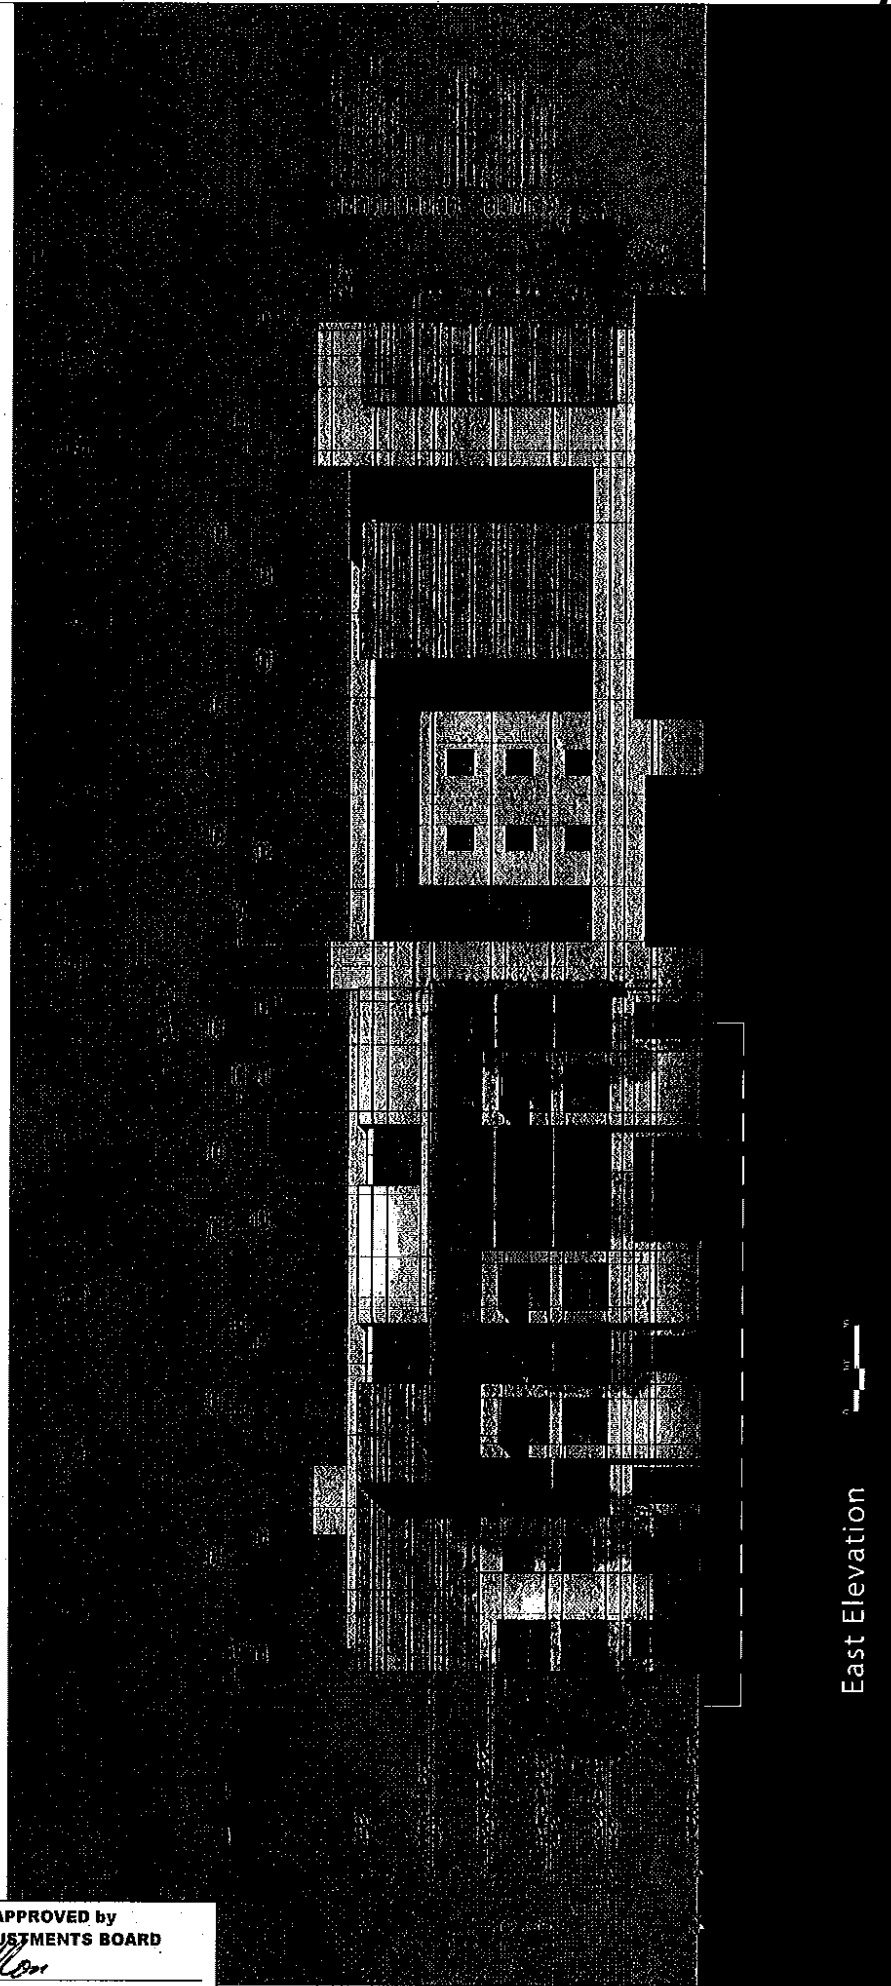


East Elevation

EAST ELEVATION


Project No.: 2007-2822
Date: 11/20/08
Principal in Charge: J. Williams
Drawn: M.V. DM



ASHBY ARTS
BERKELEY, CA
ZONING: CW

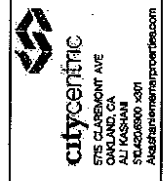

PLANS APPROVED by
ZONING ADJUSTMENTS BOARD
Steve Khan
SIGNATURE DATE
PAGE 9 of 10

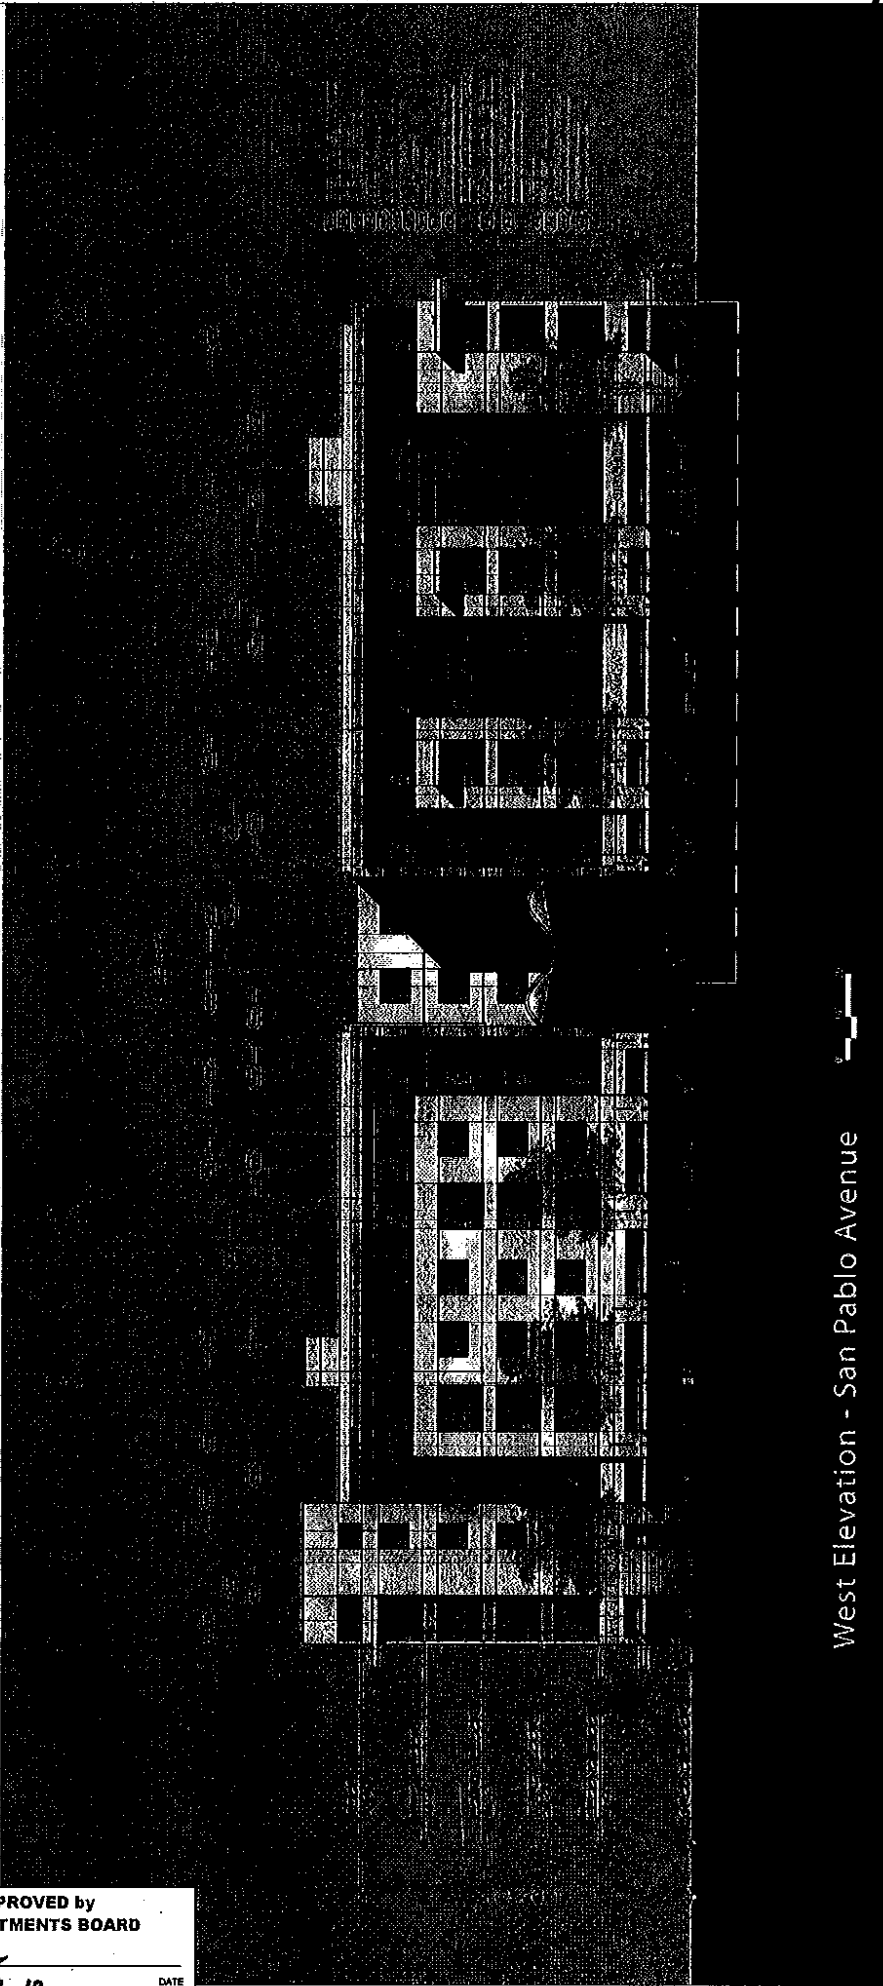

West Elevation - San Pablo Avenue

WEST ELEVATION

Project No.: 2007-0822
 Date: 11/2/08
 Principal in Charge: J. Williams
 Drawn: M. DM



ASHBY ARTS
 BERKELEY, CA
 ZONING: CW



KTGY GROUP, INC.
 ARCHITECTURE
 1000 SHAW BLVD., SUITE 100
 OAKLAND, CA 94612
 (415) 764-1100
 © 2007
 ALL RIGHTS RESERVED



citycentric
 576 CLAREMONT AVE
 OAKLAND, CA
 ALI KOSHWAR
 (415) 550-3801
 AshbyArts@citycentric.com

PLANS APPROVED by
 ZONING ADJUSTMENTS BOARD

 SIGNATURE PAGE 10 of 10 DATE