

SAMPLE
RESIDENTIAL
SITE PLAN

PARKER STREET

*subject
streets
marked

*setbacks
shown


*addition
marked

*LOT
DIMENSIONS

*TO SCALE

NORTH



A
|
PLOT PLAN
1/16" = 1'-0"
SITE PLAN

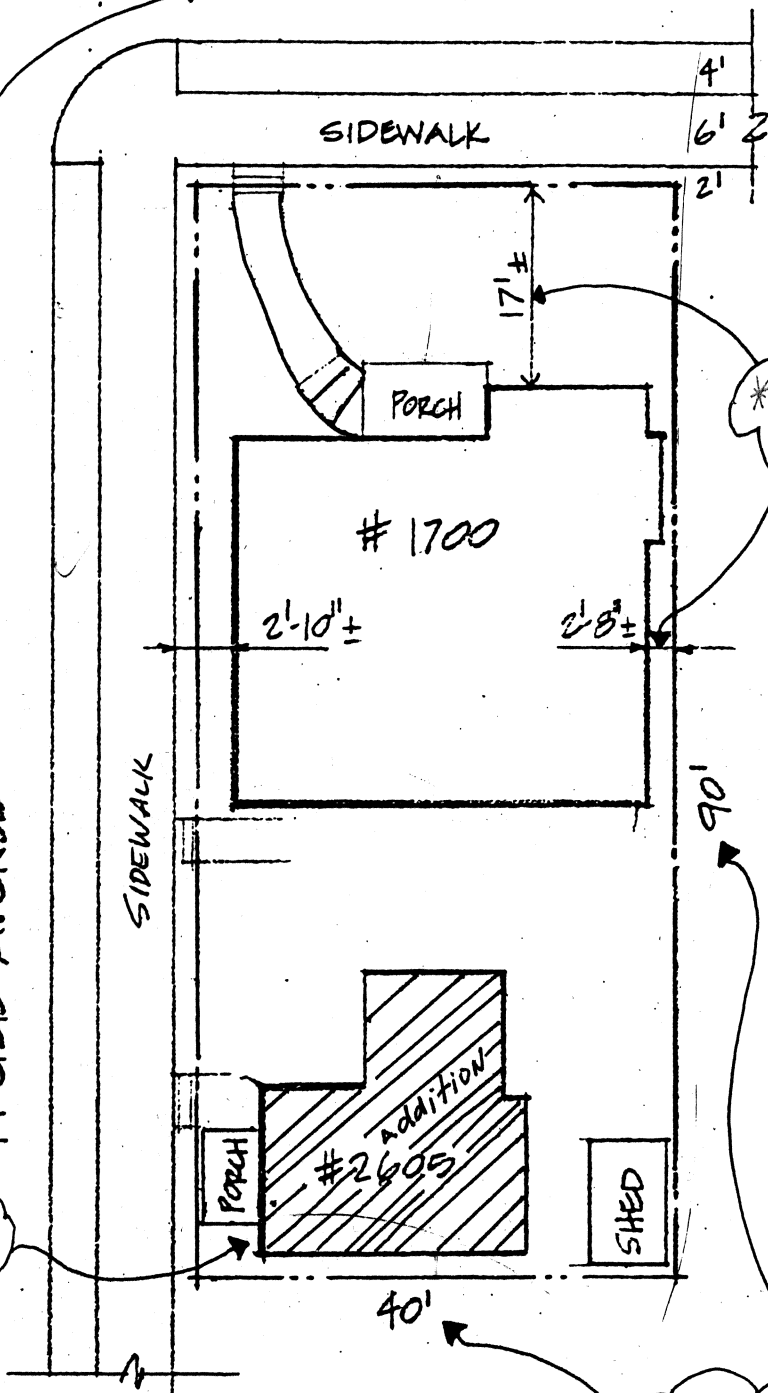

(B) 1 STE. BRICK DUPLEX

vacant lot

NOTE:
SUN OIL CO. IS LEASE-
HOLD OWNER OF
PROPERTY.

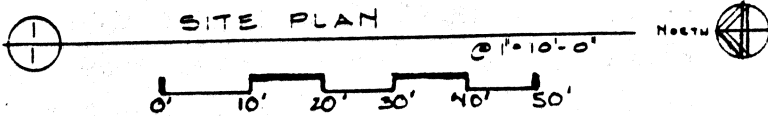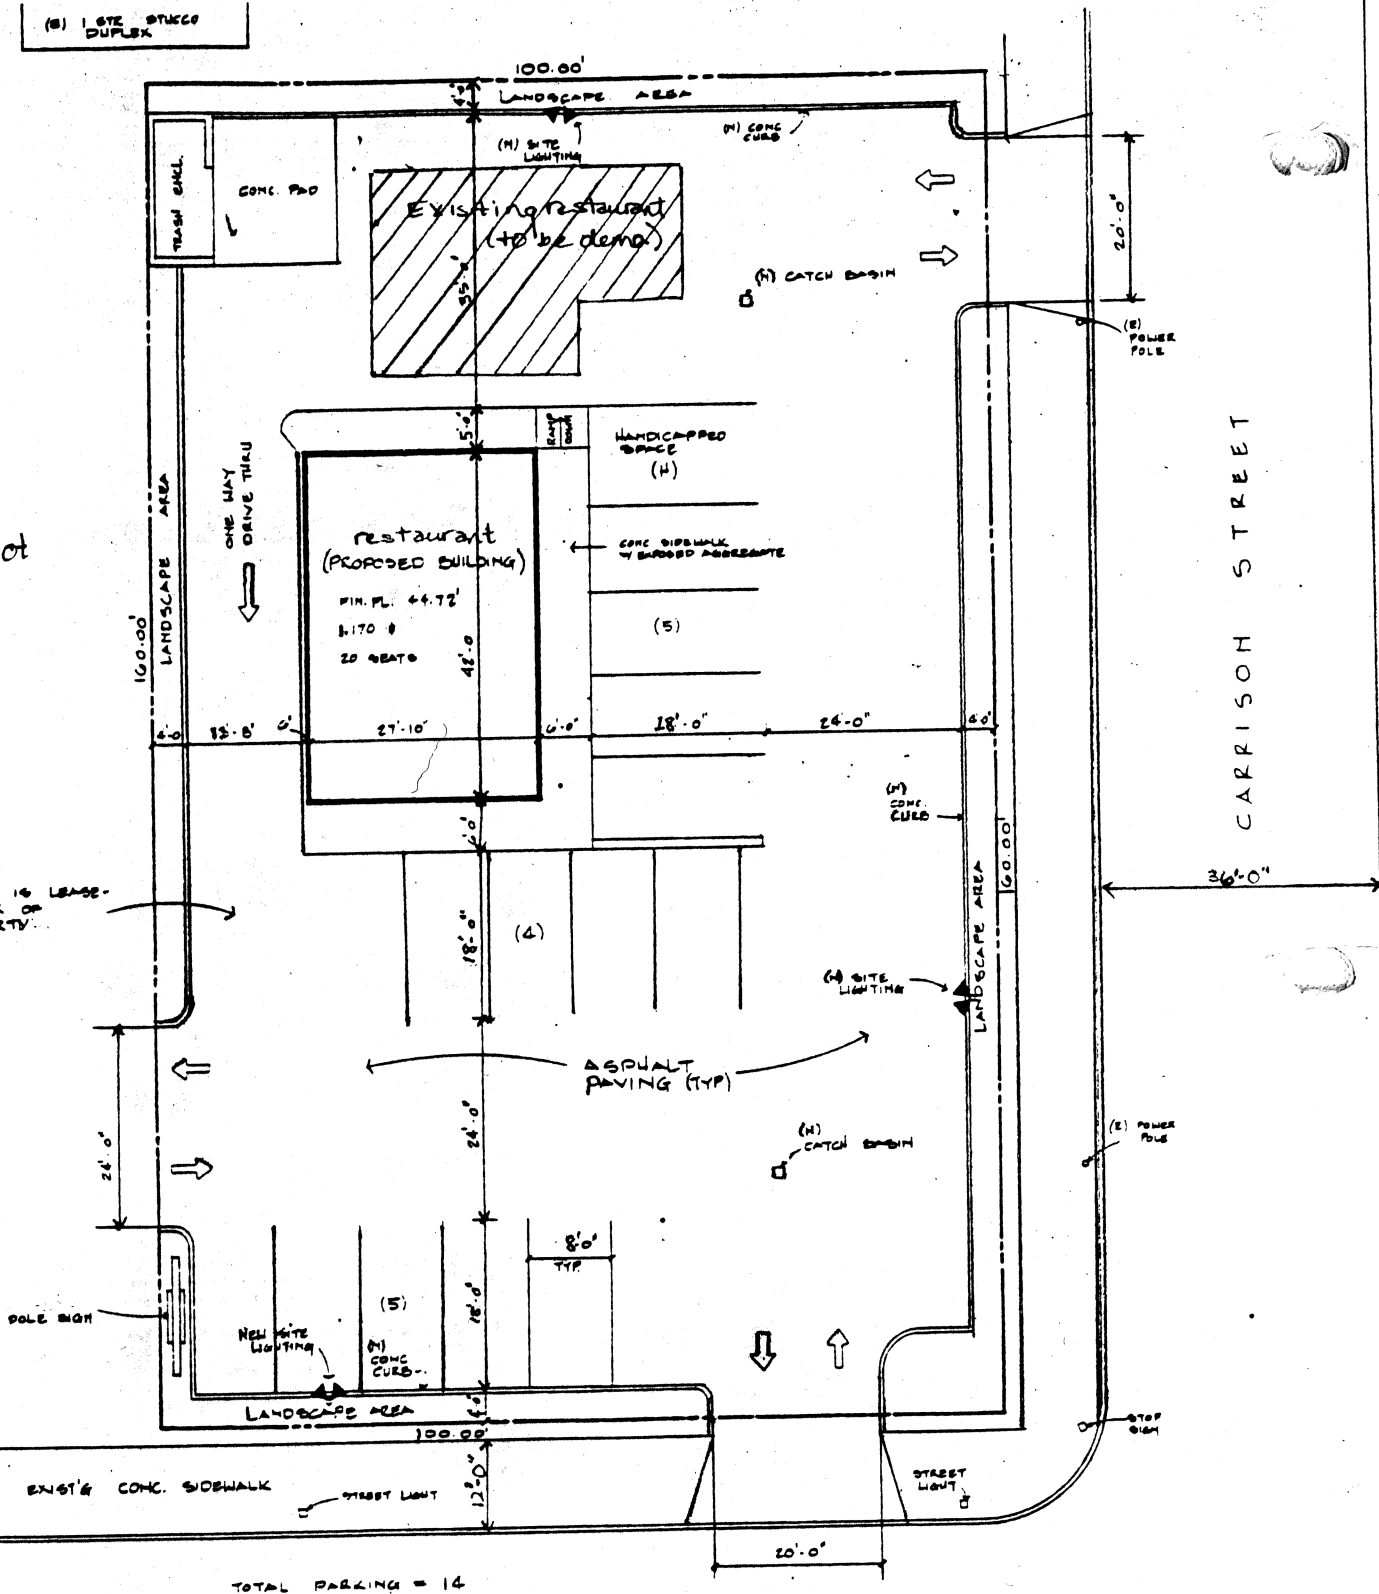

SAN PABLO AVENUE

Phil's Bar & Grill
 Phil Montague 9/10/02
 2500 San Pablo Avenue