



FINAL CONCEPTUAL PLAN, DATED 11/15/23
 FOR ILLUSTRATIVE PURPOSES. SUBJECT TO CHANGE AS A
 RESULT OF REFINEMENTS DURING DETAILED DESIGN AND/OR
 CONSTRUCTION PHASES.
 PATHWAY LIGHTING NOT COMPLETELY SHOWN; WILL BE
 ESTABLISHED DURING DETAILED DESIGN PHASE.




CITY OF BERKELEY
**OHLONE GREENWAY MODERNIZATION AND SAFETY PROJECT
 SITE PLAN**

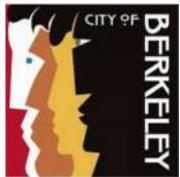

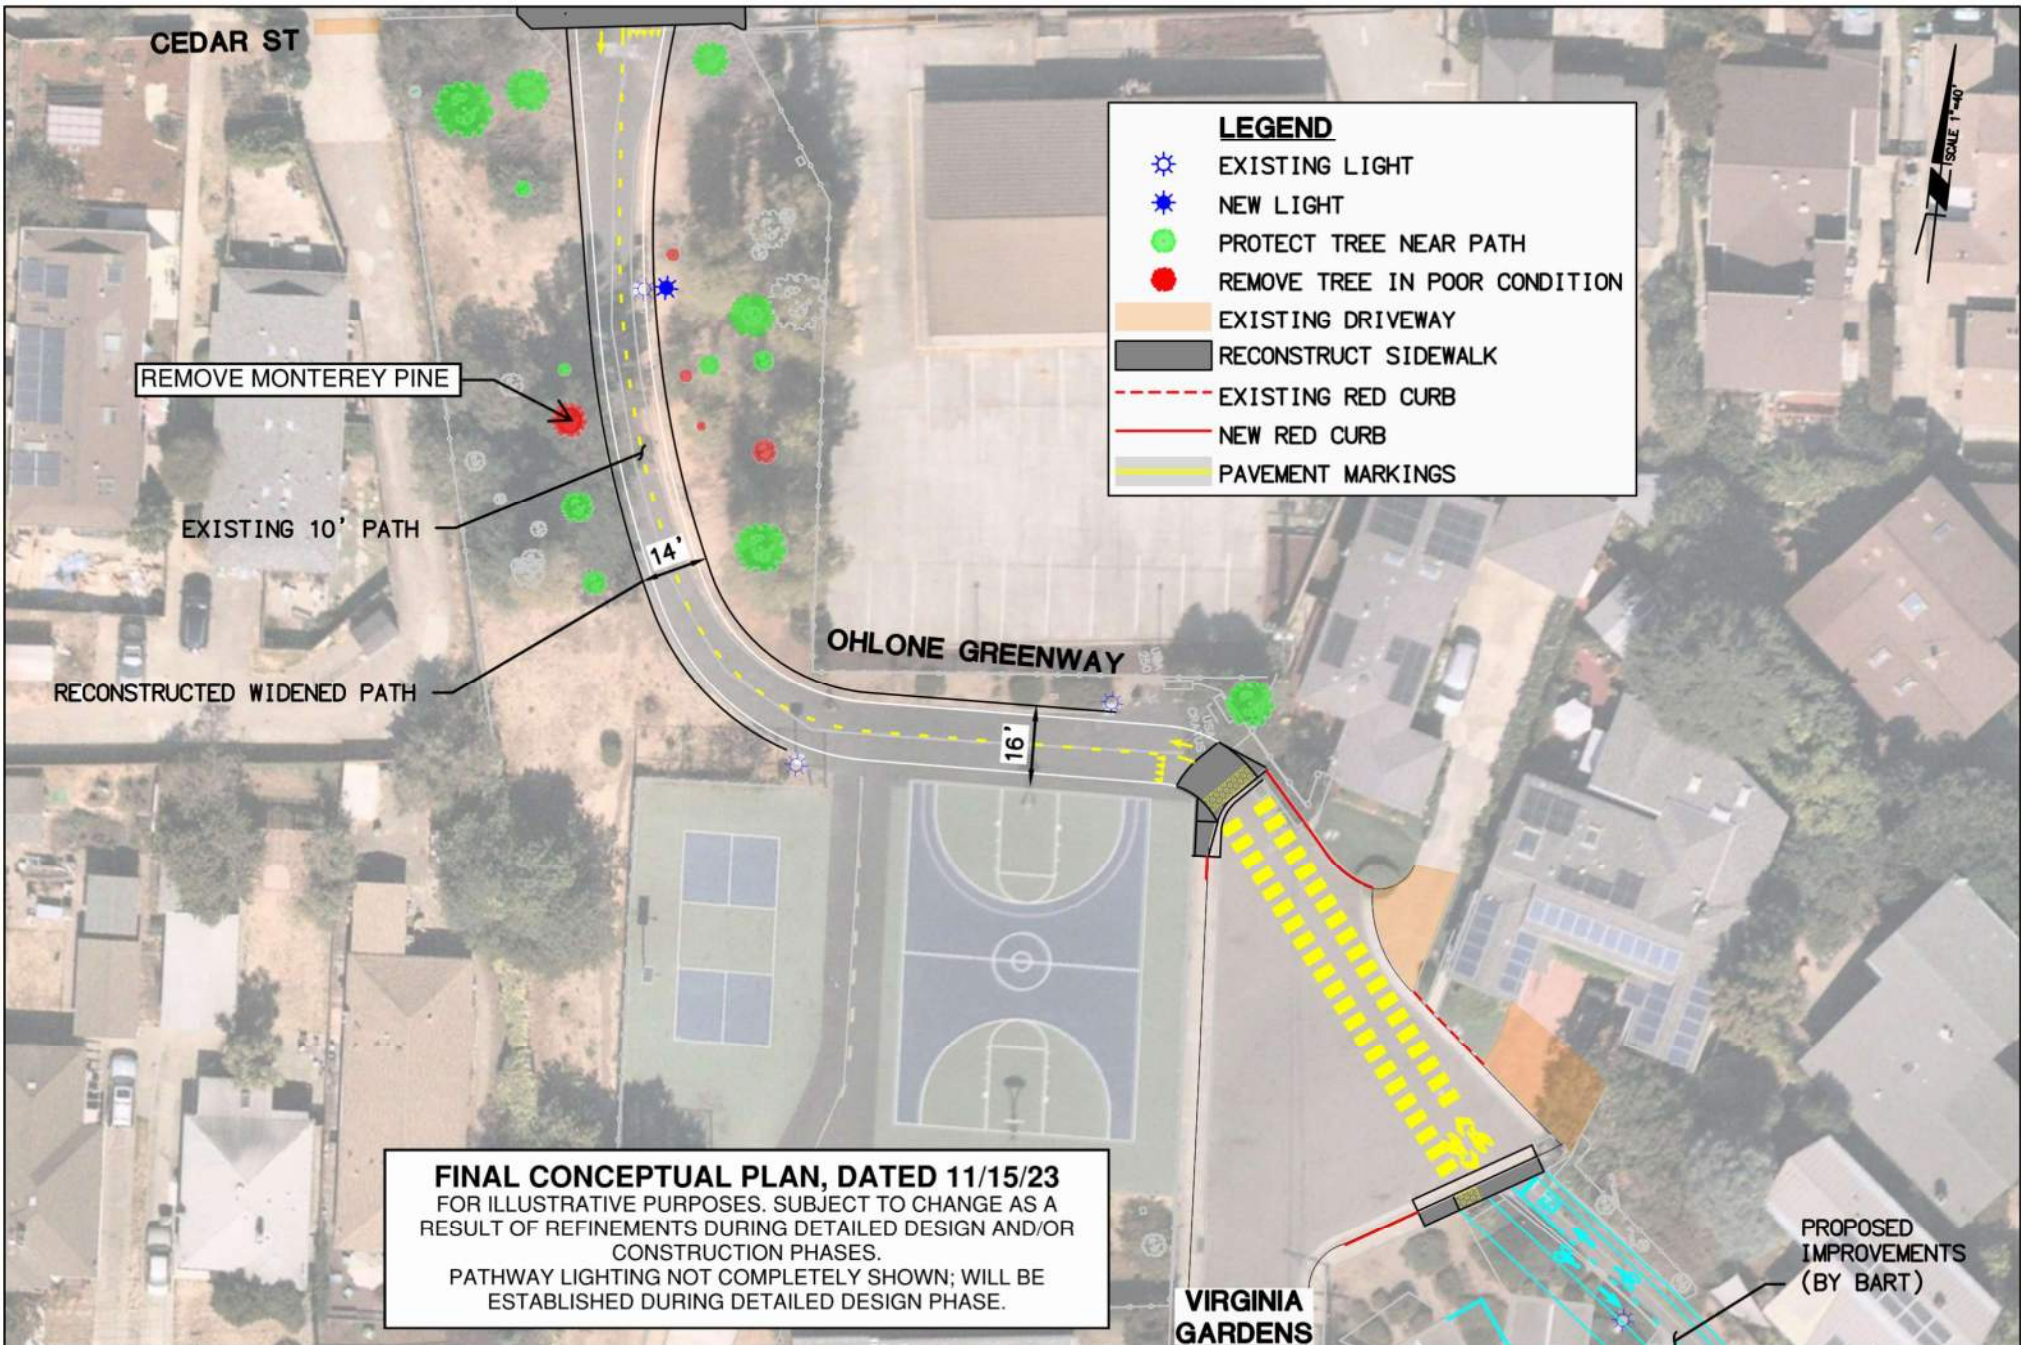

CITY OF BERKELEY
OHLONE GREENWAY MODERNIZATION AND SAFETY PROJECT
VIRGINIA GARDENS

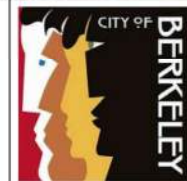













VG

SHEET

1

 
OF 11


- LEGEND**
-  EXISTING LIGHT
 -  NEW LIGHT
 -  FLASHING BEACONS
 -  PROTECT TREE NEAR PATH
 -  REMOVE TREE IN POOR CONDITION
 -  EXISTING DRIVEWAY
 -  RECONSTRUCT SIDEWALK
 -  RAISED CONCRETE MEDIAN
 -  EXISTING RED CURB
 -  NEW RED CURB
 -  PAVEMENT MARKINGS

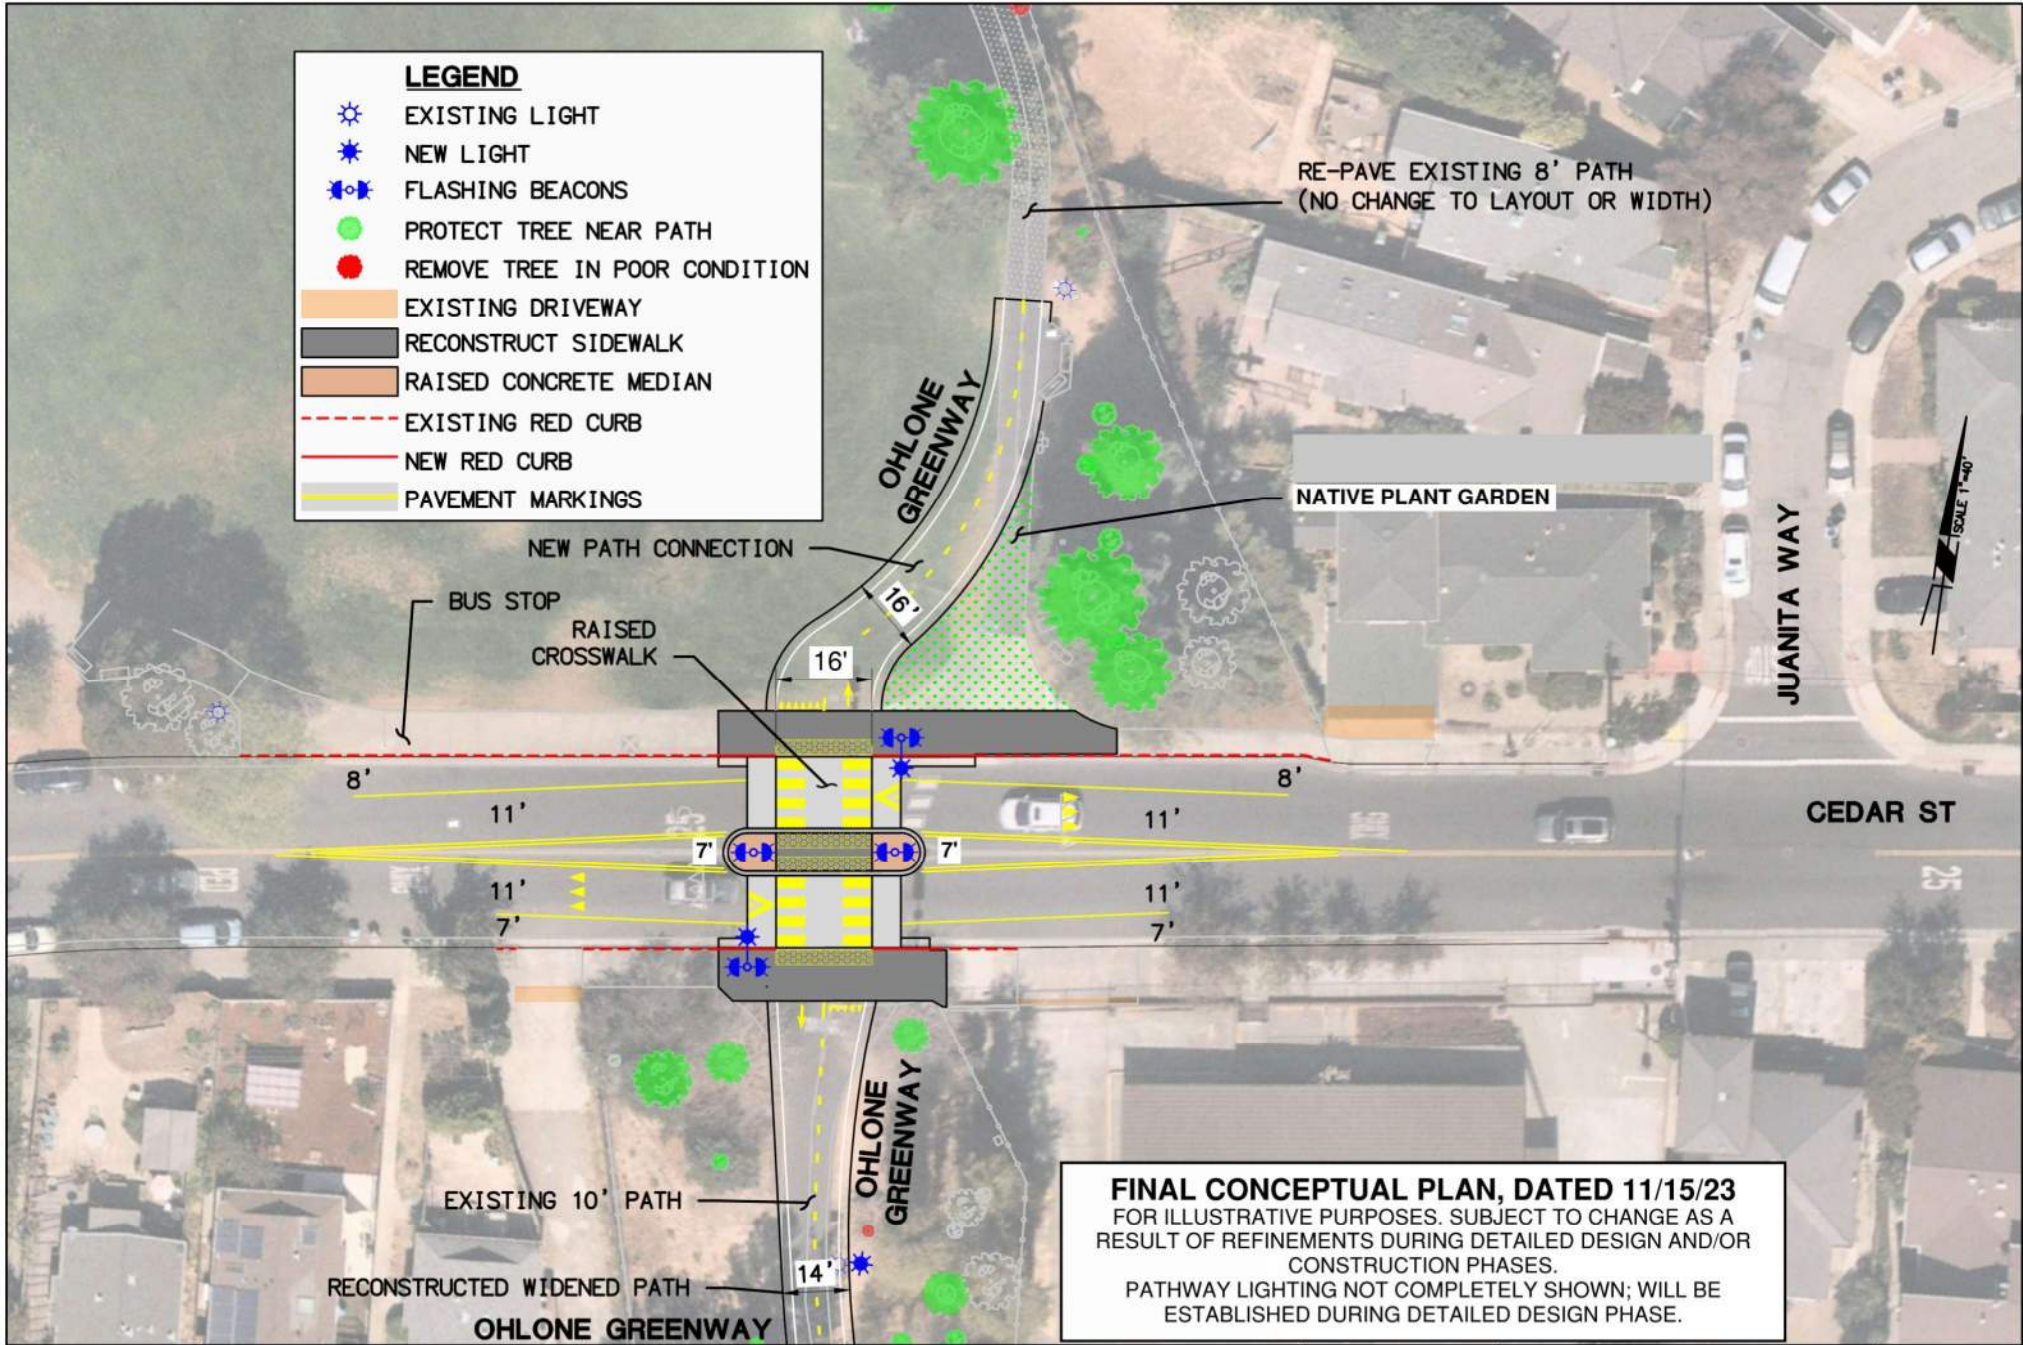


FINAL CONCEPTUAL PLAN, DATED 11/15/23
 FOR ILLUSTRATIVE PURPOSES. SUBJECT TO CHANGE AS A
 RESULT OF REFINEMENTS DURING DETAILED DESIGN AND/OR
 CONSTRUCTION PHASES.
 PATHWAY LIGHTING NOT COMPLETELY SHOWN; WILL BE
 ESTABLISHED DURING DETAILED DESIGN PHASE.

CITY OF BERKELEY
**OHLONE GREENWAY MODERNIZATION AND SAFETY PROJECT
 CEDAR STREET**

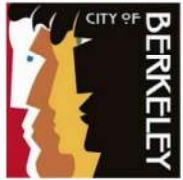

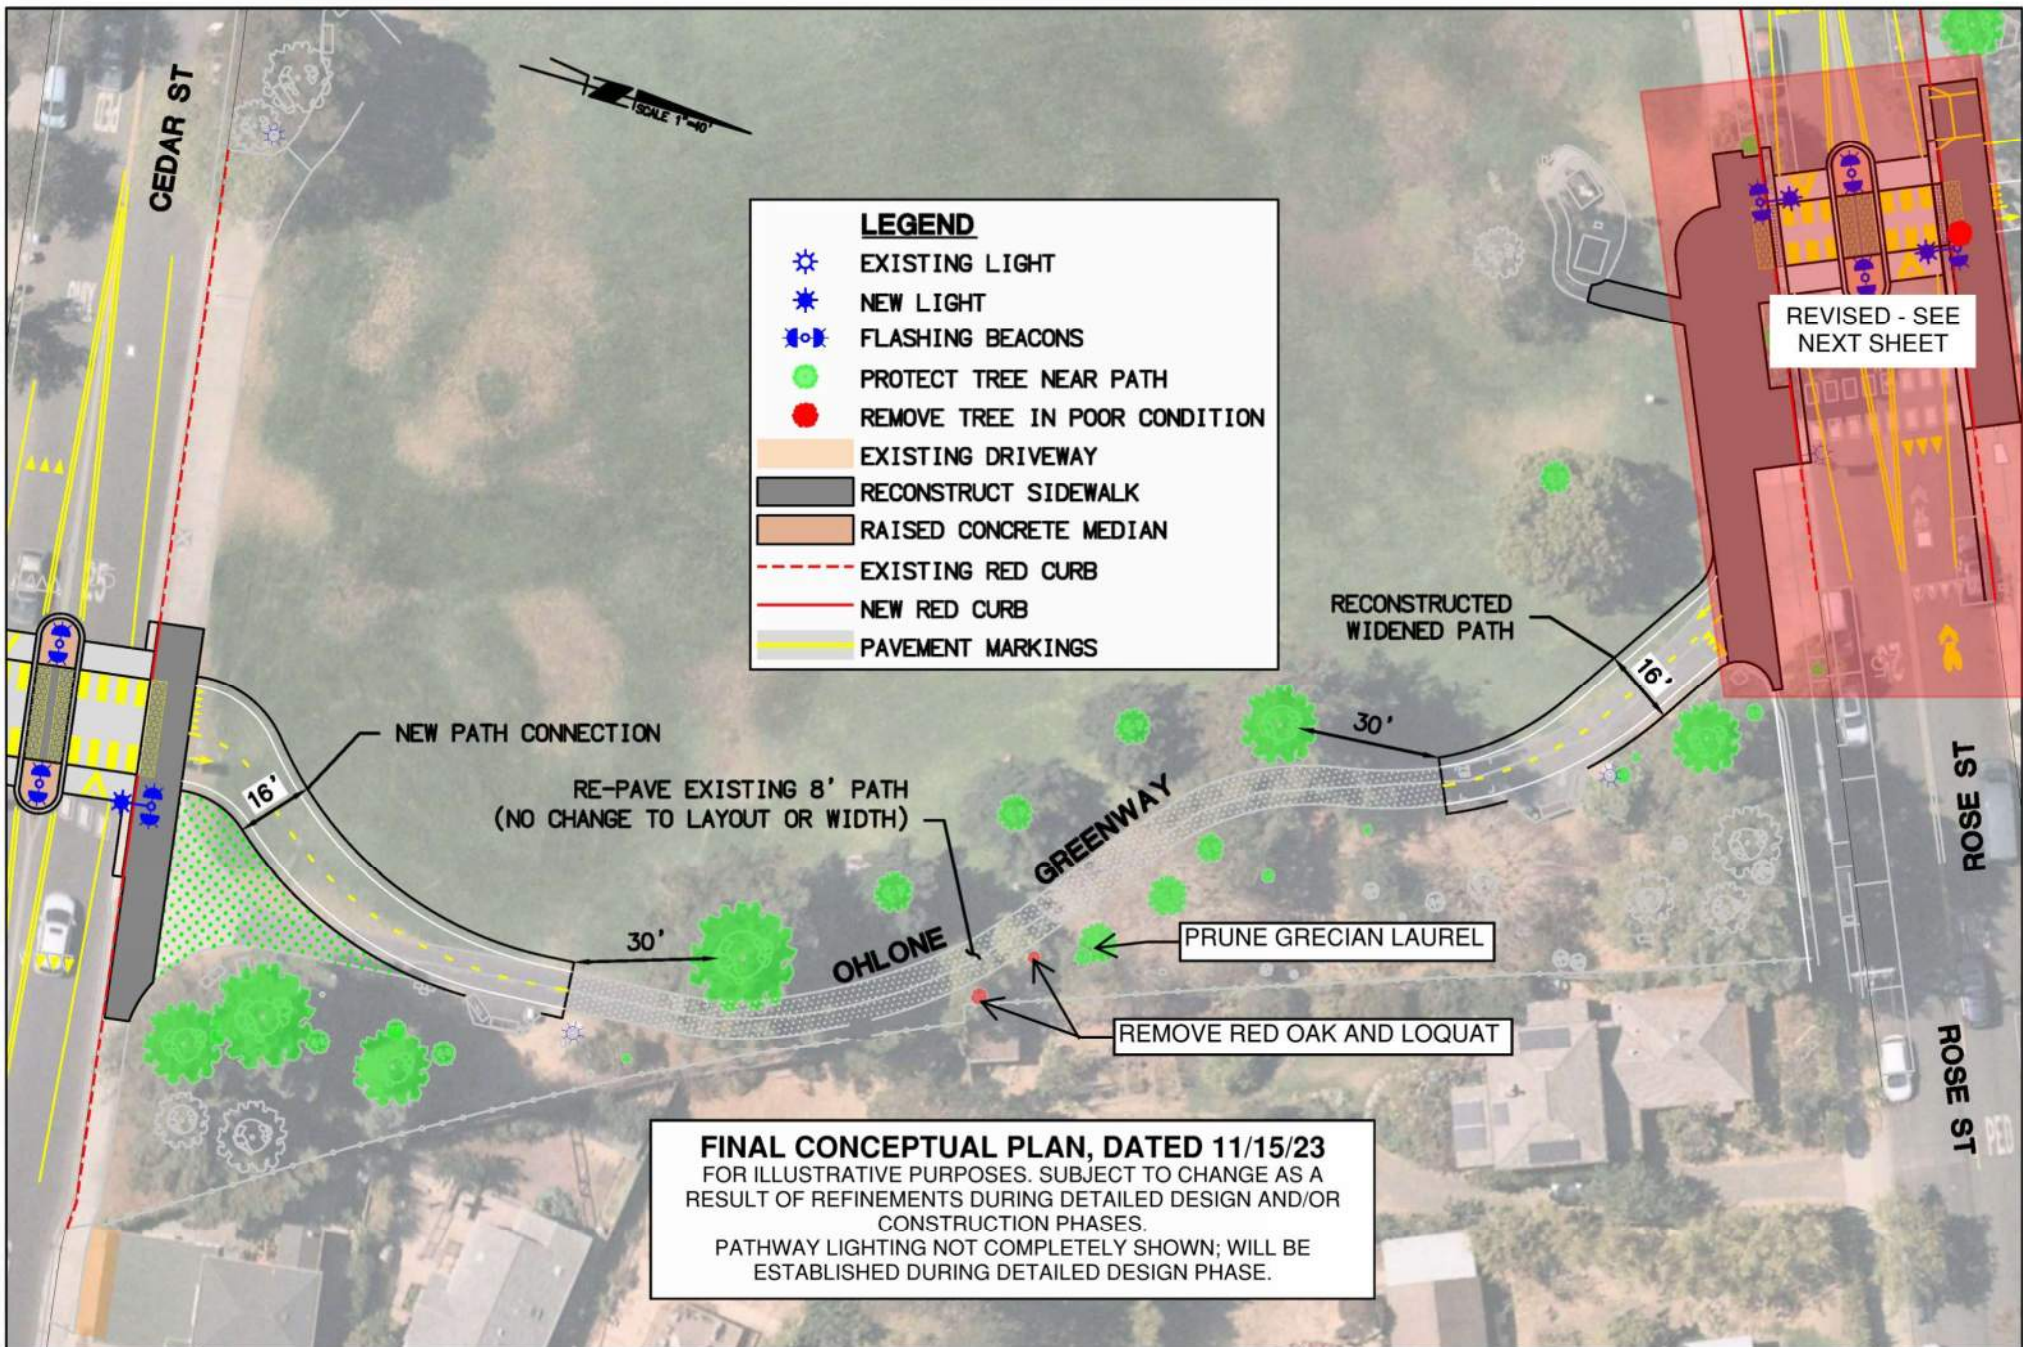

FINAL CONCEPTUAL PLAN, DATED 11/15/23
 FOR ILLUSTRATIVE PURPOSES. SUBJECT TO CHANGE AS A
 RESULT OF REFINEMENTS DURING DETAILED DESIGN AND/OR
 CONSTRUCTION PHASES.
 PATHWAY LIGHTING NOT COMPLETELY SHOWN; WILL BE
 ESTABLISHED DURING DETAILED DESIGN PHASE.

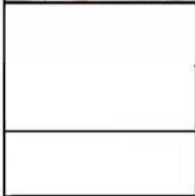

CITY OF BERKELEY

OHLONE GREENWAY MODERNIZATION AND SAFETY PROJECT
OHLONE GREENWAY - FROM CEDAR STREET TO ROSE STREET




OG2


SHEET


3

OF 11

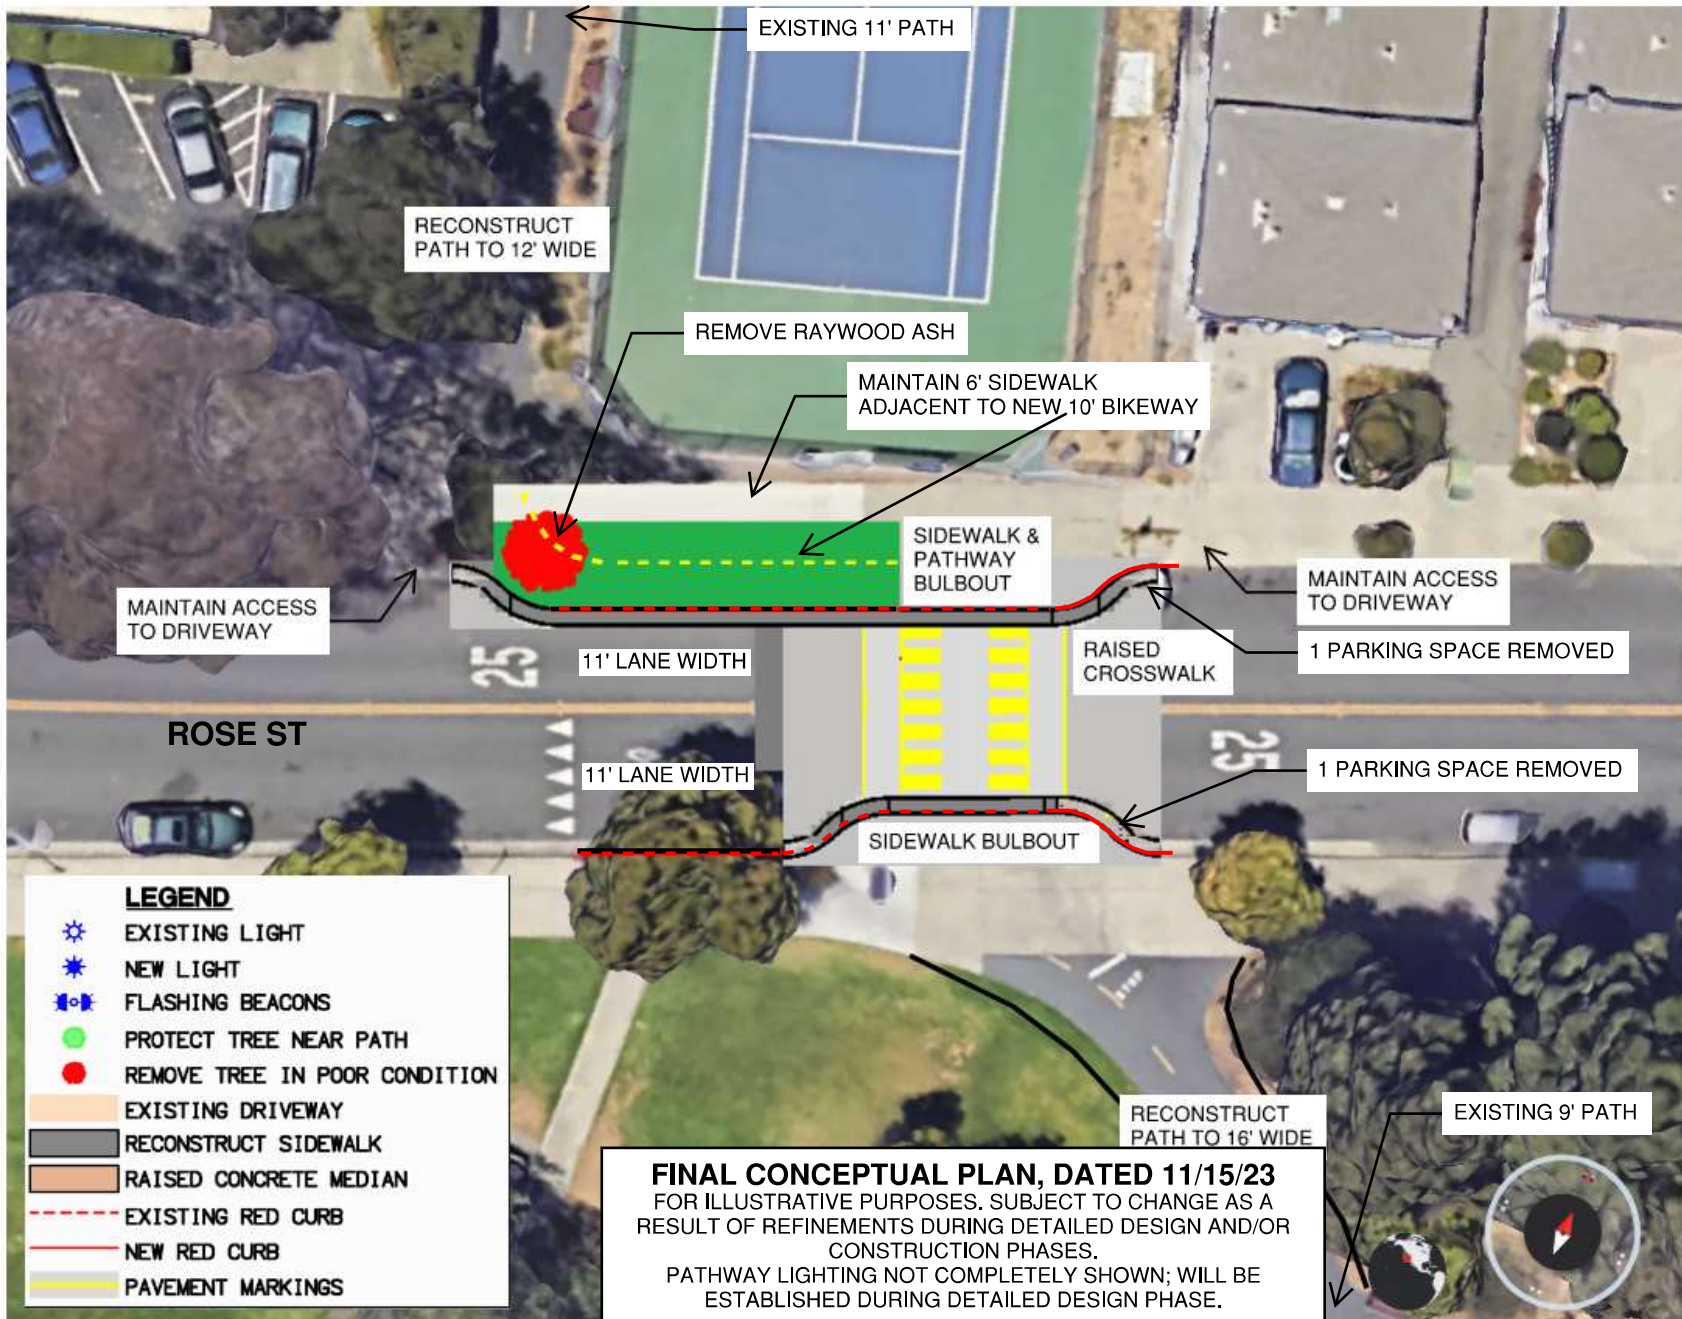

CITY OF BERKELEY
OHLONE GREENWAY MODERNIZATION AND SAFETY PROJECT
ROSE STREET

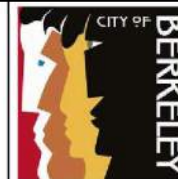


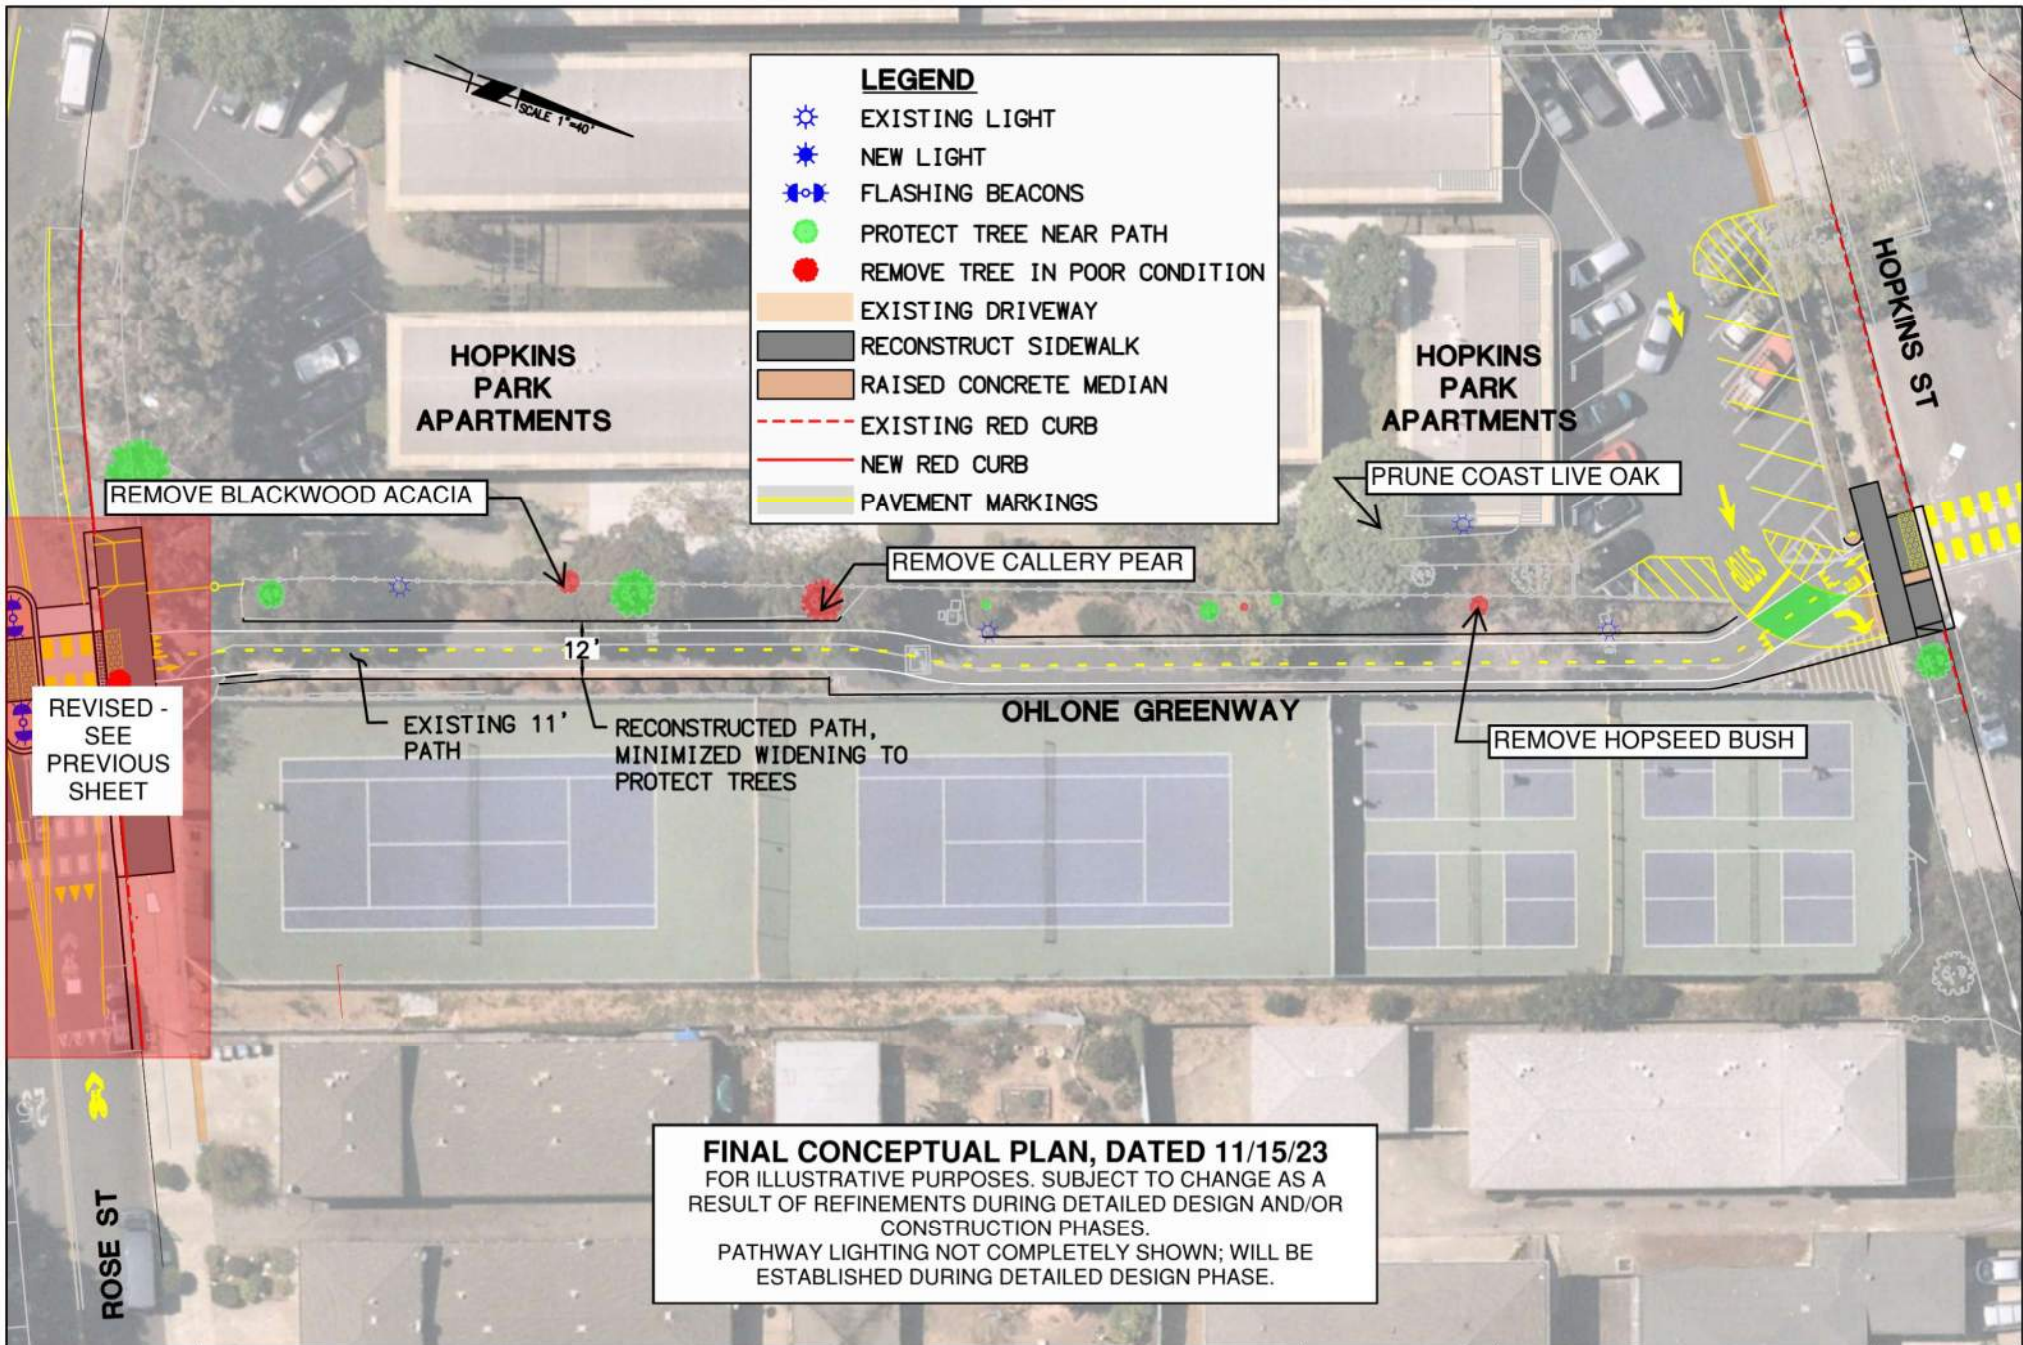


LEGEND


- EXISTING LIGHT
- NEW LIGHT
- FLASHING BEACONS
- PROTECT TREE NEAR PATH
- REMOVE TREE IN POOR CONDITION
- EXISTING DRIVEWAY
- RECONSTRUCT SIDEWALK
- RAISED CONCRETE MEDIAN
- EXISTING RED CURB
- NEW RED CURB
- PAVEMENT MARKINGS


FINAL CONCEPTUAL PLAN, DATED 11/15/23
 FOR ILLUSTRATIVE PURPOSES. SUBJECT TO CHANGE AS A
 RESULT OF REFINEMENTS DURING DETAILED DESIGN AND/OR
 CONSTRUCTION PHASES.
 PATHWAY LIGHTING NOT COMPLETELY SHOWN; WILL BE
 ESTABLISHED DURING DETAILED DESIGN PHASE.

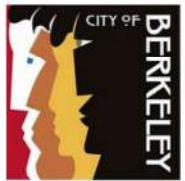

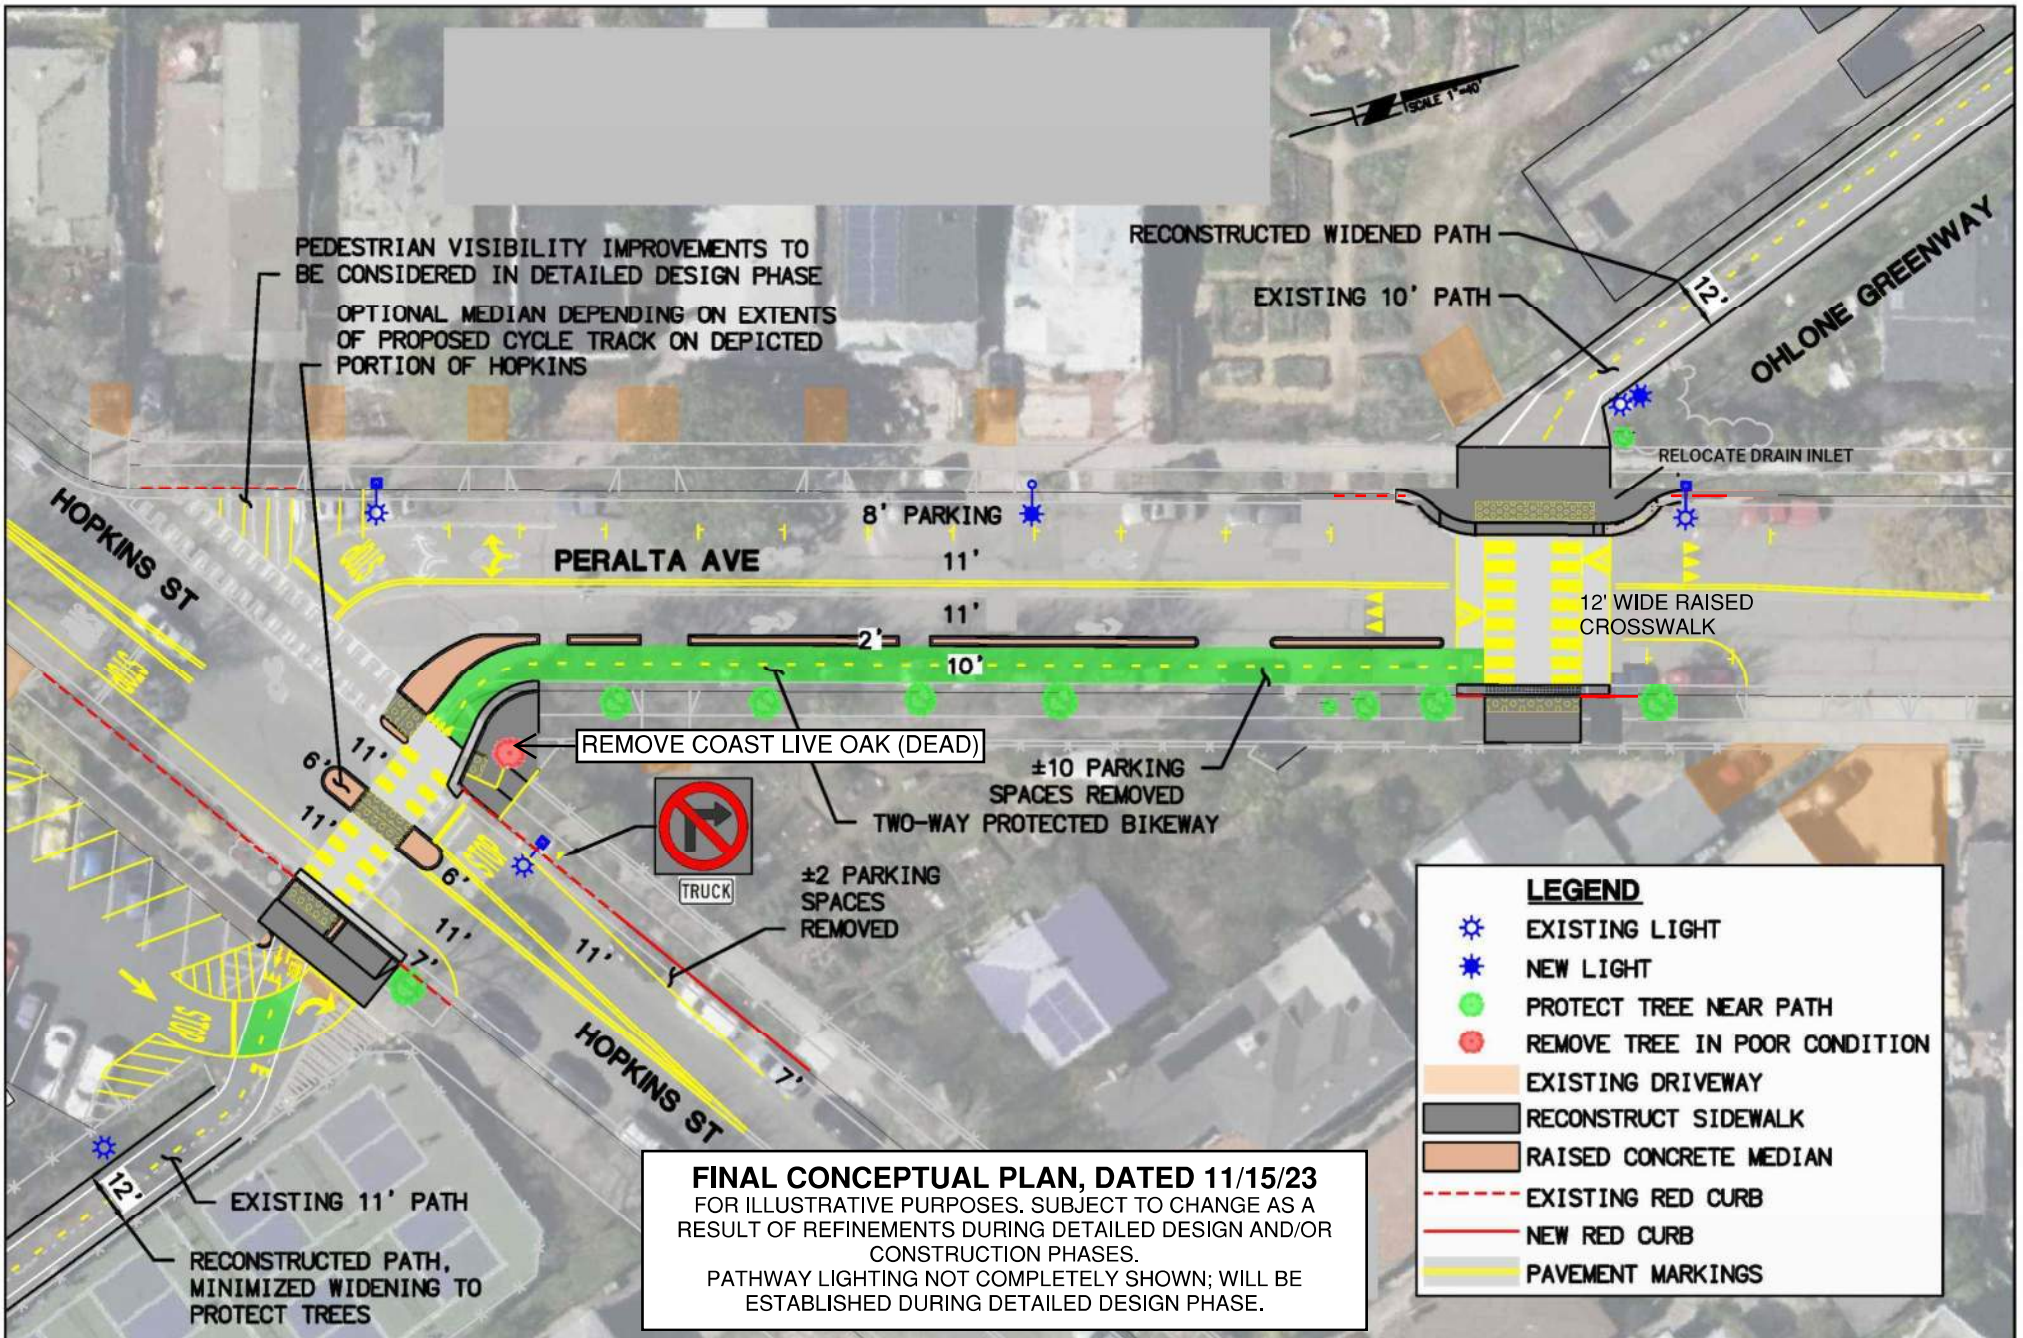


CITY OF BERKELEY
OHLONE GREENWAY MODERNIZATION AND SAFETY PROJECT
PERALTA AVENUE AND HOPKINS STREET
CONCEPT 3

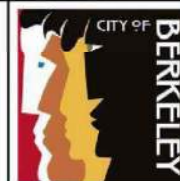

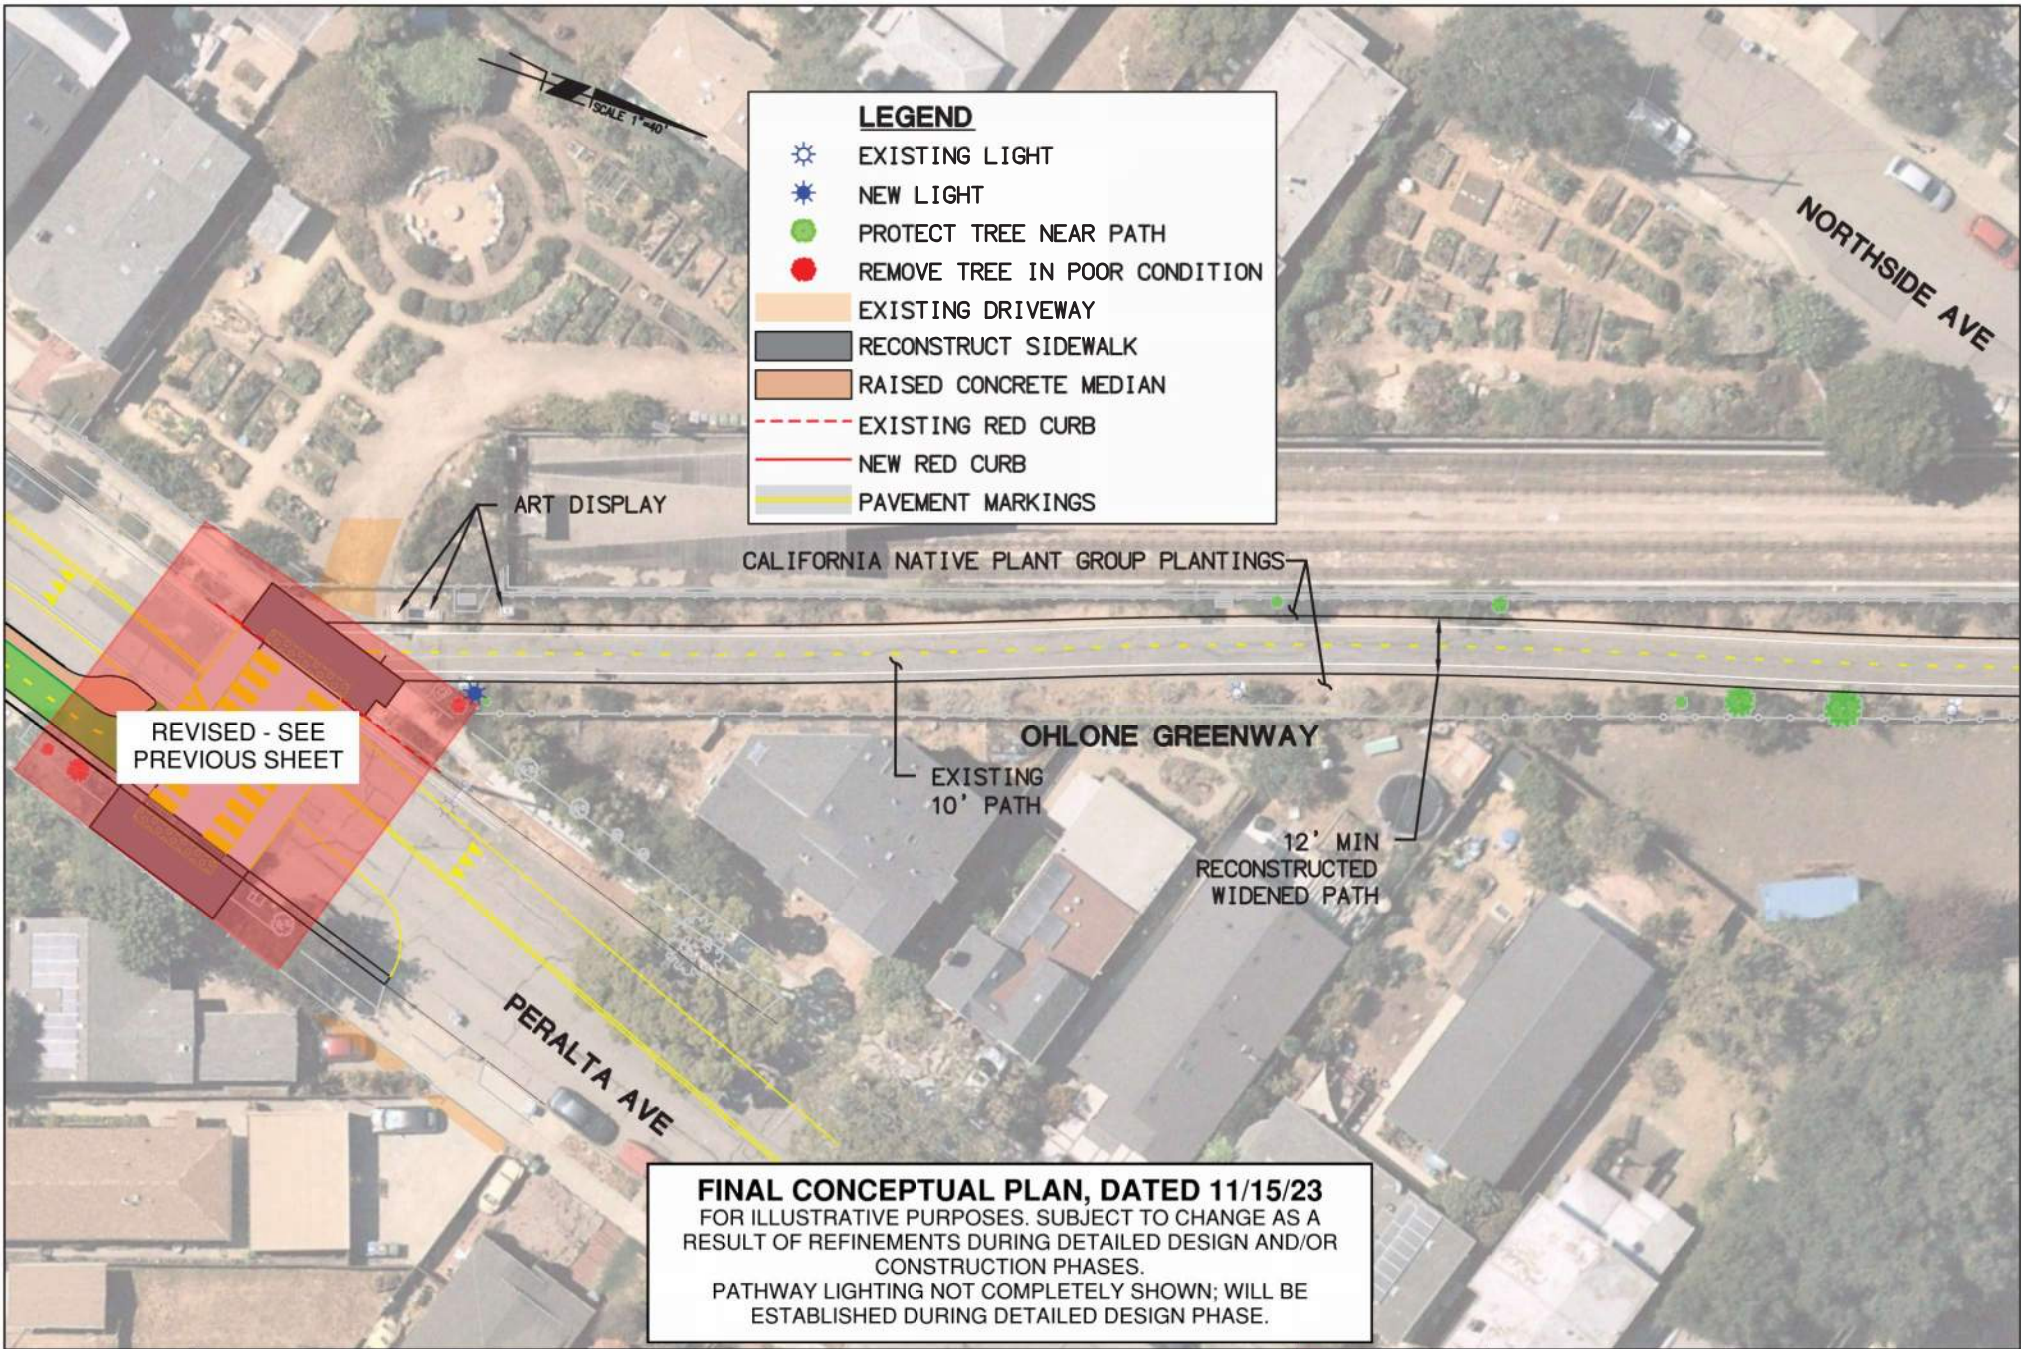

CITY OF BERKELEY

OHLONE GREENWAY MODERNIZATION AND SAFETY PROJECT
OHLONE GREENWAY - FROM PERALTA AVENUE TO GILMAN AVENUE

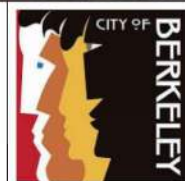


OG4


SHEET

7

OF 11

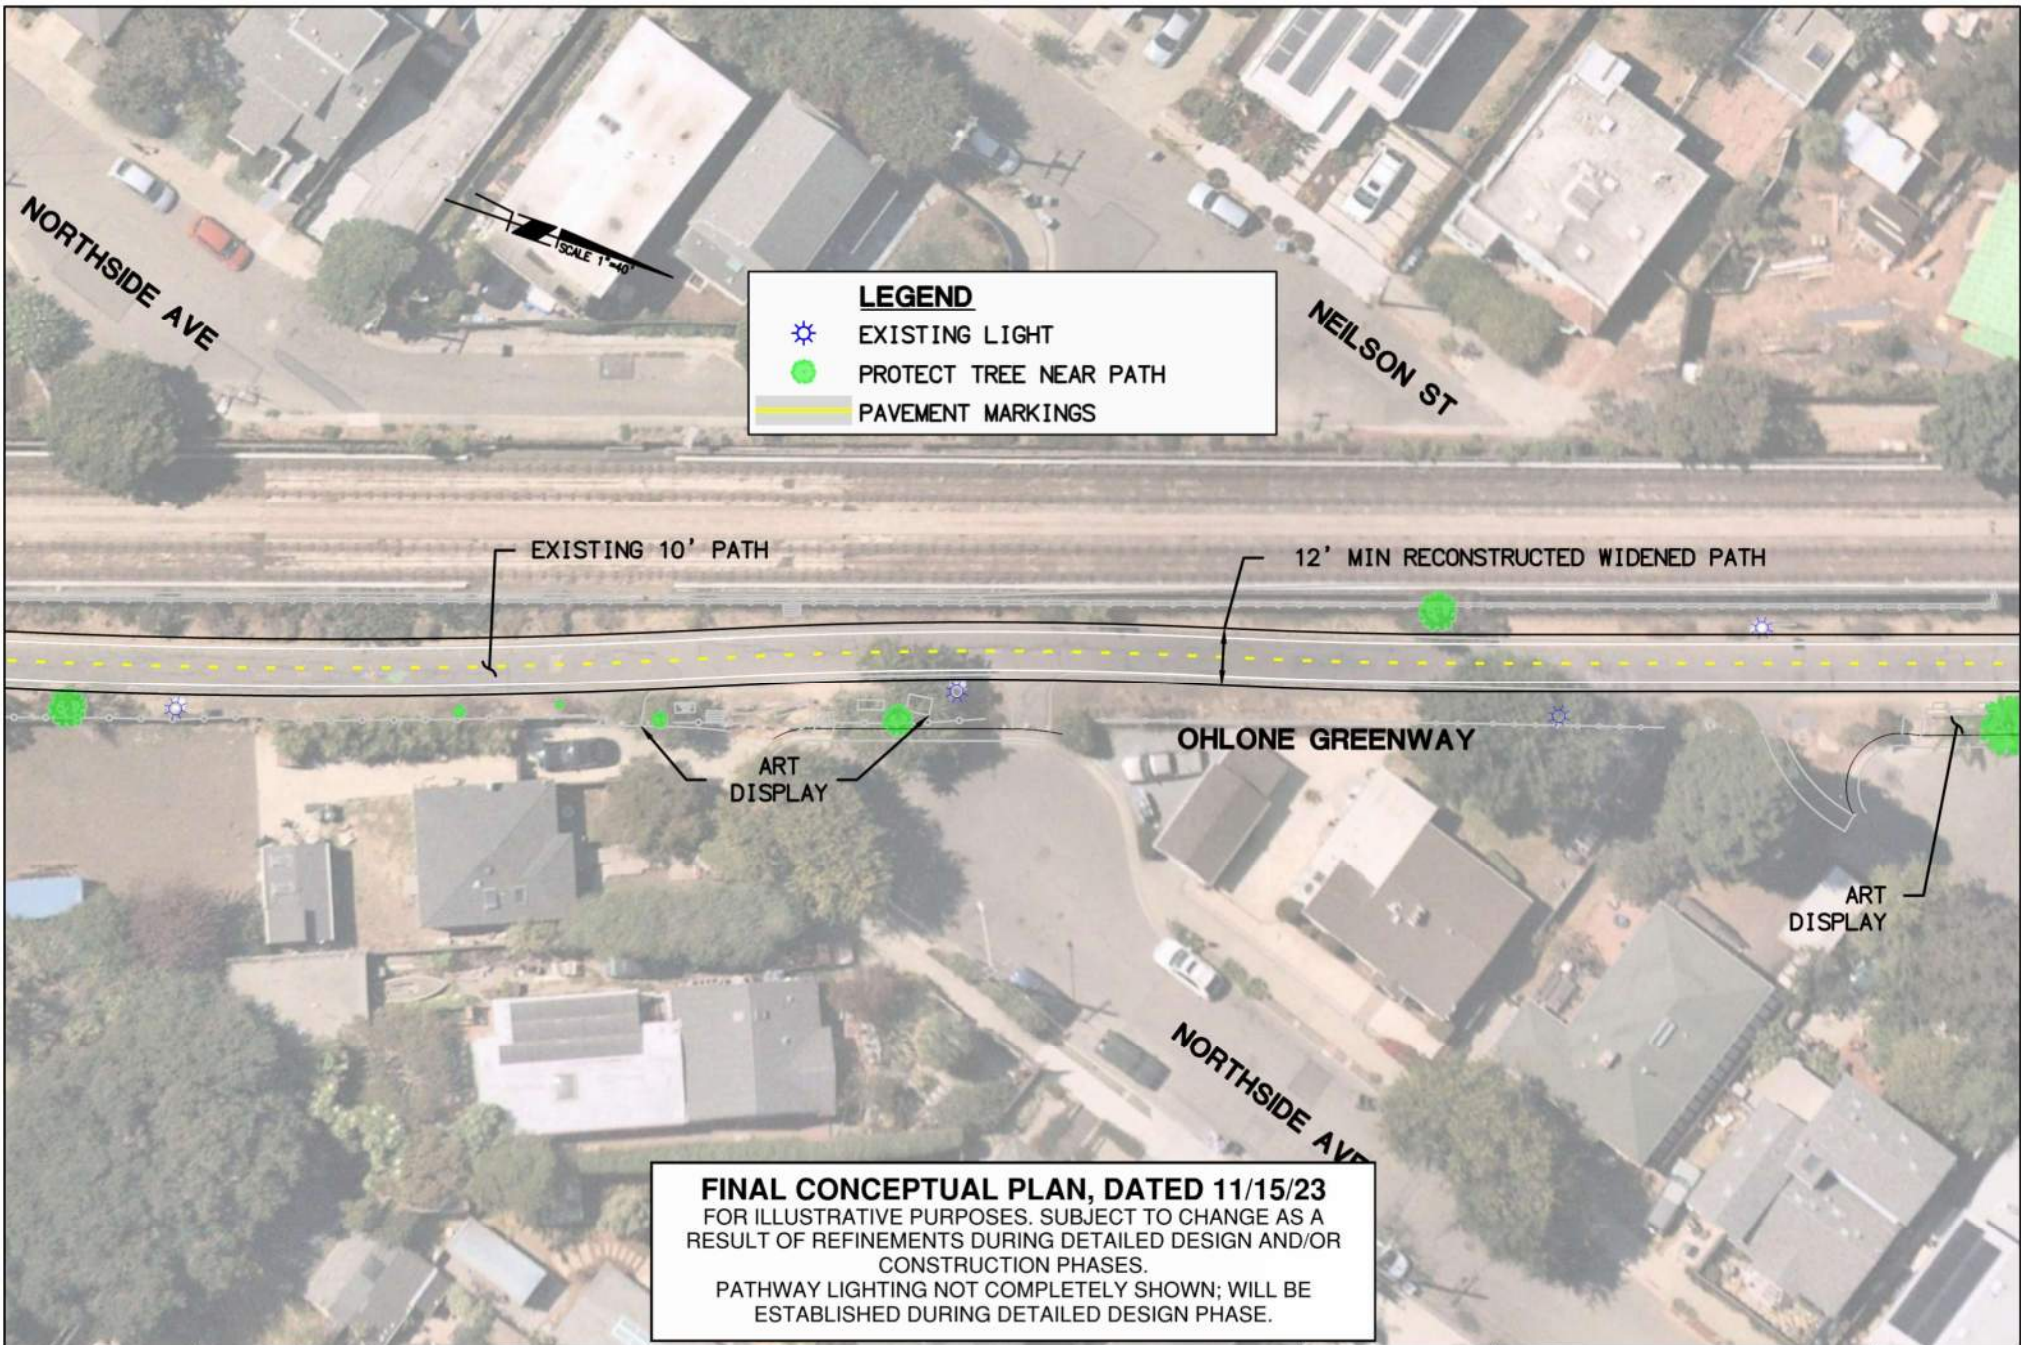


FINAL CONCEPTUAL PLAN, DATED 11/15/23
 FOR ILLUSTRATIVE PURPOSES. SUBJECT TO CHANGE AS A
 RESULT OF REFINEMENTS DURING DETAILED DESIGN AND/OR
 CONSTRUCTION PHASES.
 PATHWAY LIGHTING NOT COMPLETELY SHOWN; WILL BE
 ESTABLISHED DURING DETAILED DESIGN PHASE.

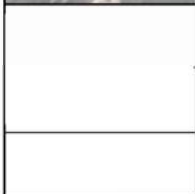

CITY OF BERKELEY

OHLONE GREENWAY MODERNIZATION AND SAFETY PROJECT
OHLONE GREENWAY - FROM PERALTA AVENUE TO GILMAN AVENUE

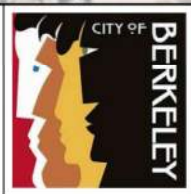


OG5

SHEET

8

OF 11

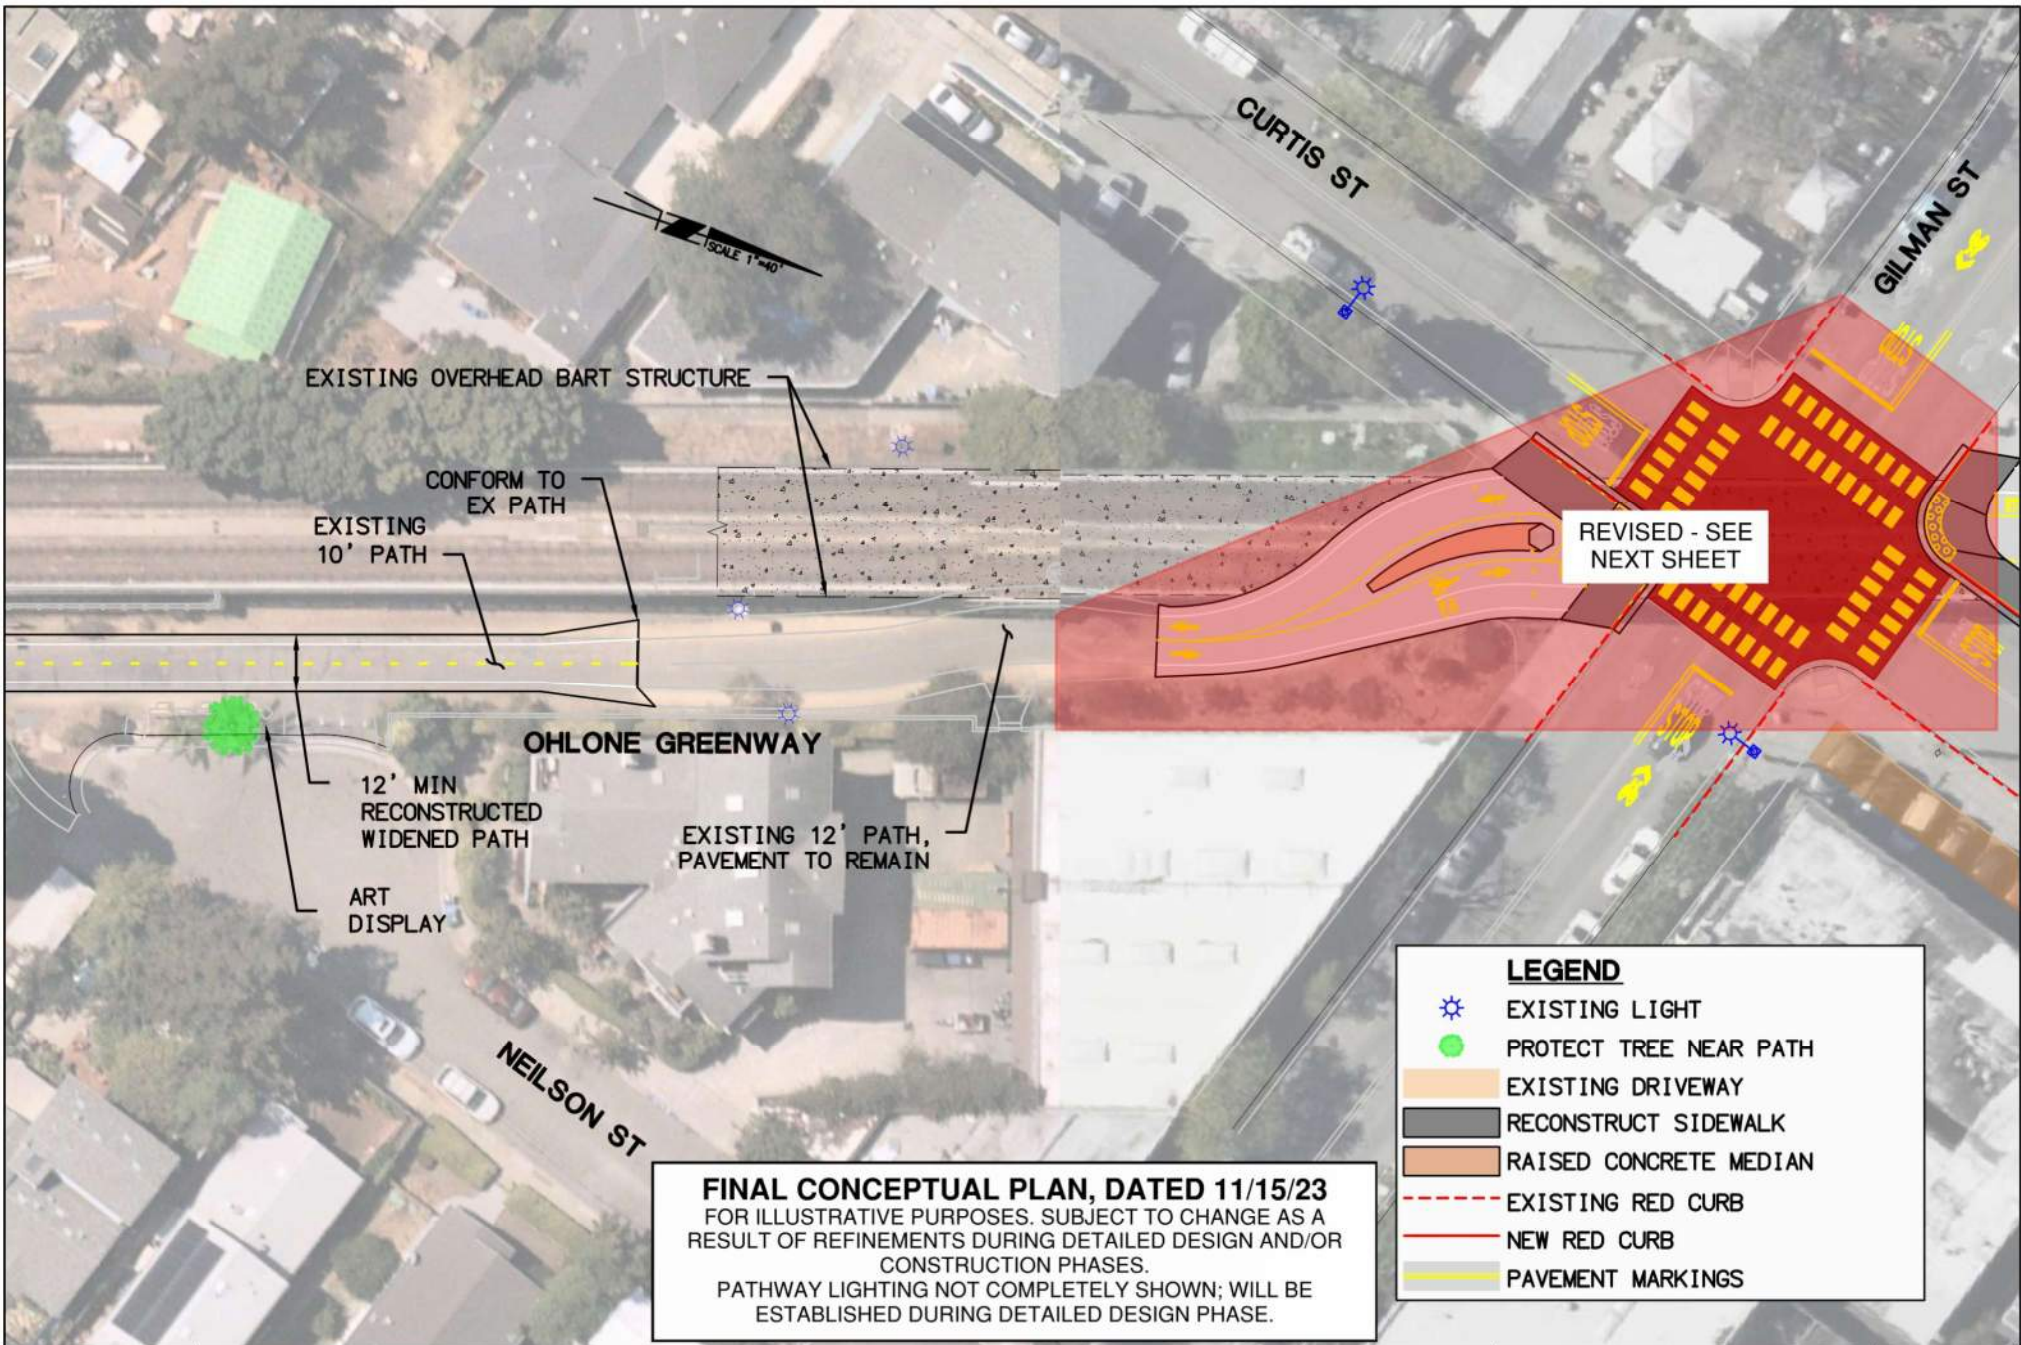


FINAL CONCEPTUAL PLAN, DATED 11/15/23
 FOR ILLUSTRATIVE PURPOSES. SUBJECT TO CHANGE AS A
 RESULT OF REFINEMENTS DURING DETAILED DESIGN AND/OR
 CONSTRUCTION PHASES.
 PATHWAY LIGHTING NOT COMPLETELY SHOWN; WILL BE
 ESTABLISHED DURING DETAILED DESIGN PHASE.



CITY OF BERKELEY

OHLONE GREENWAY MODERNIZATION AND SAFETY PROJECT
OHLONE GREENWAY - FROM PERALTA AVENUE TO GILMAN AVENUE

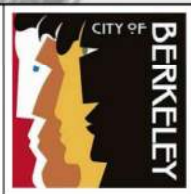


OG6

SHEET


9


OF 11

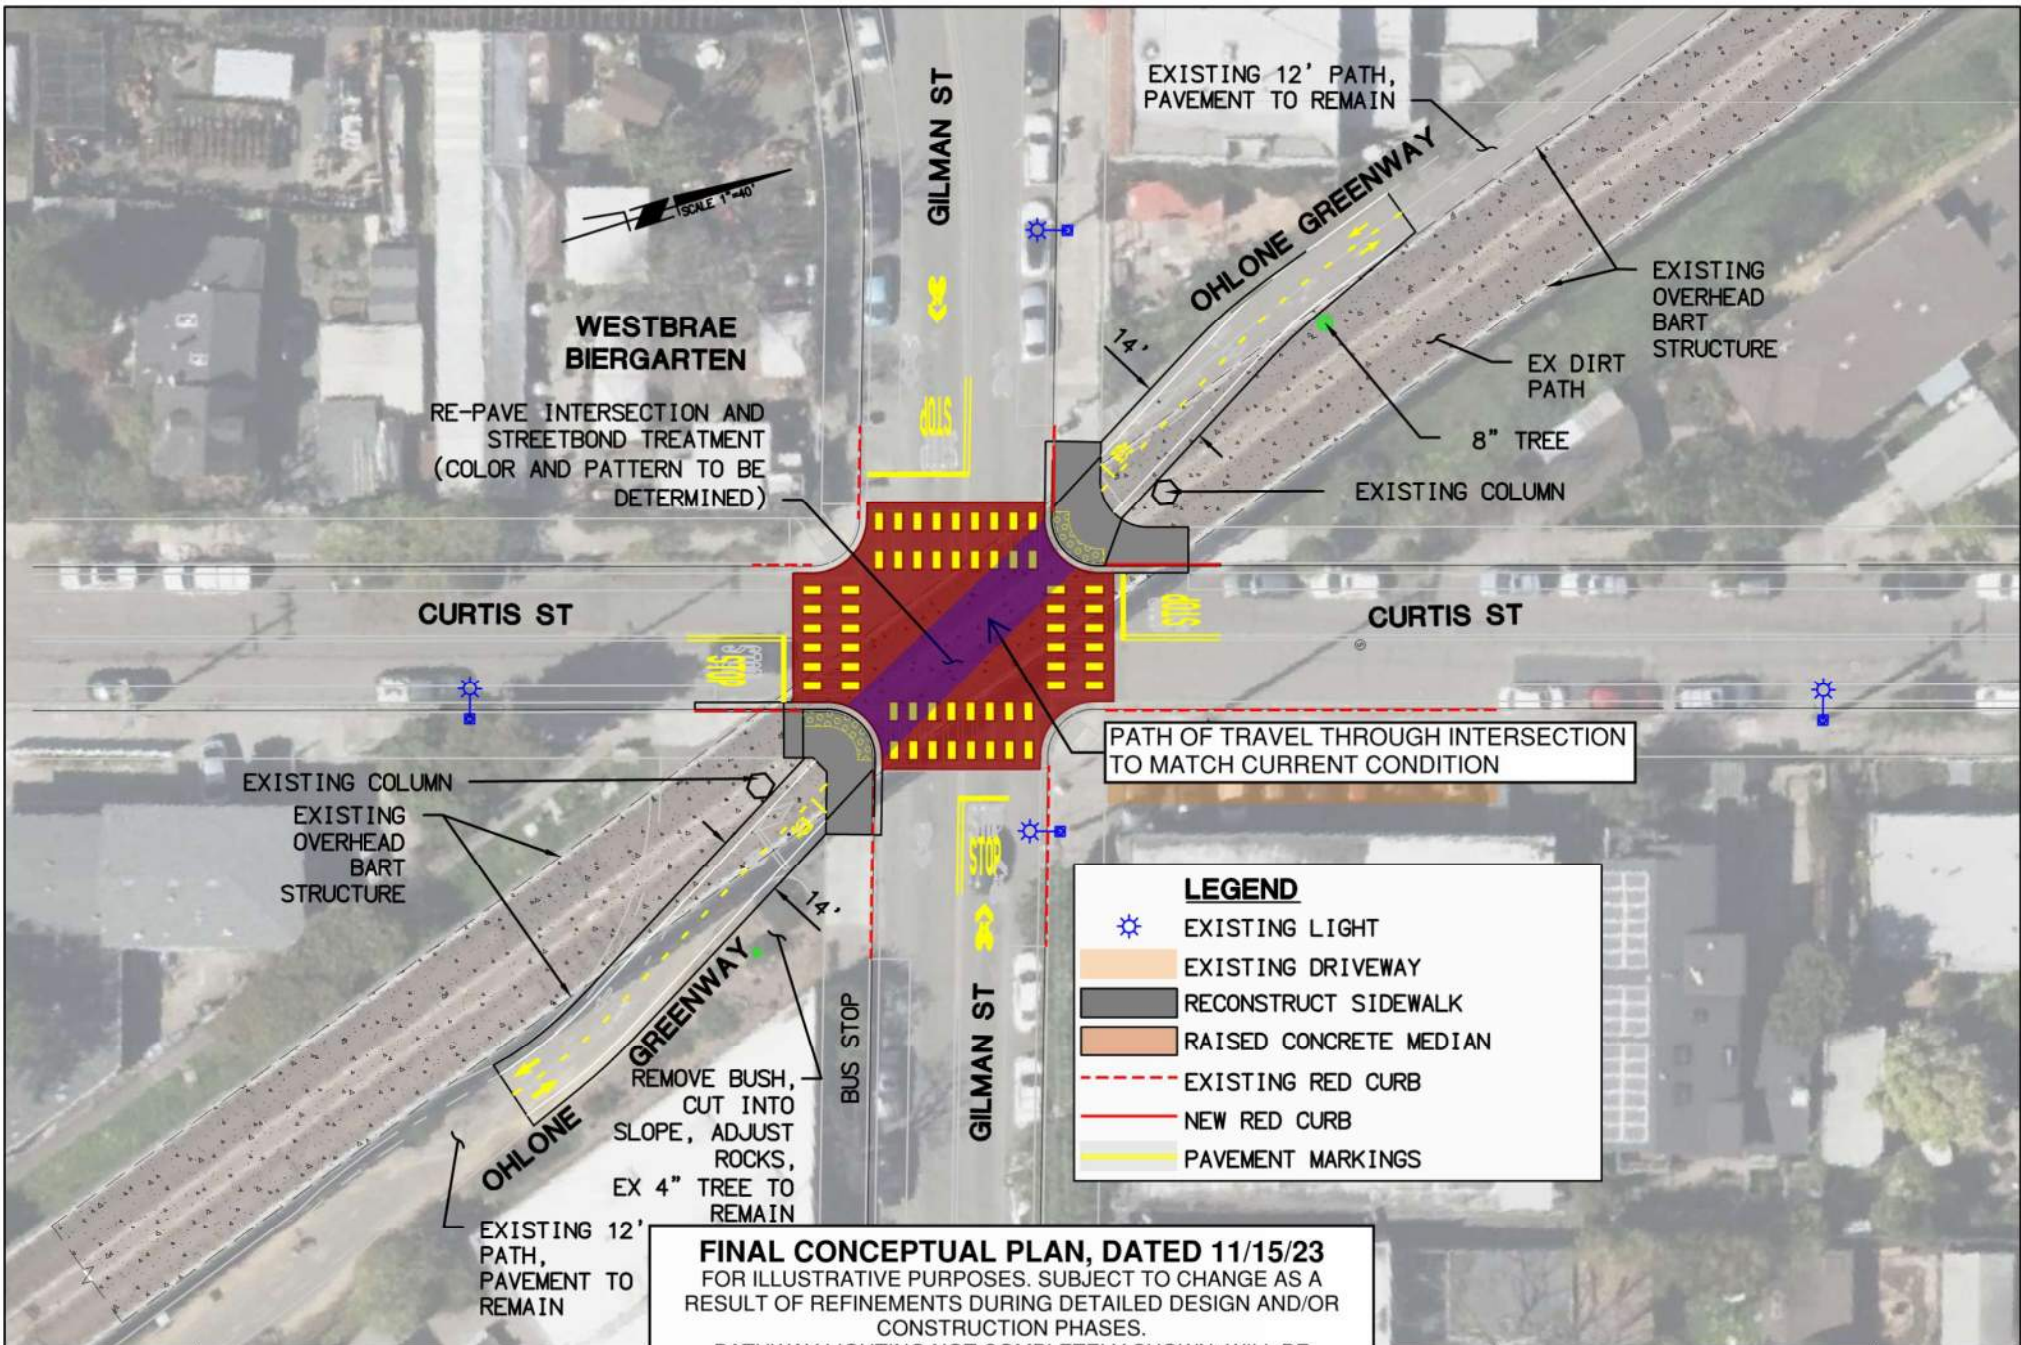





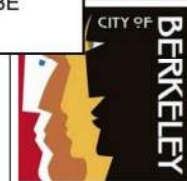


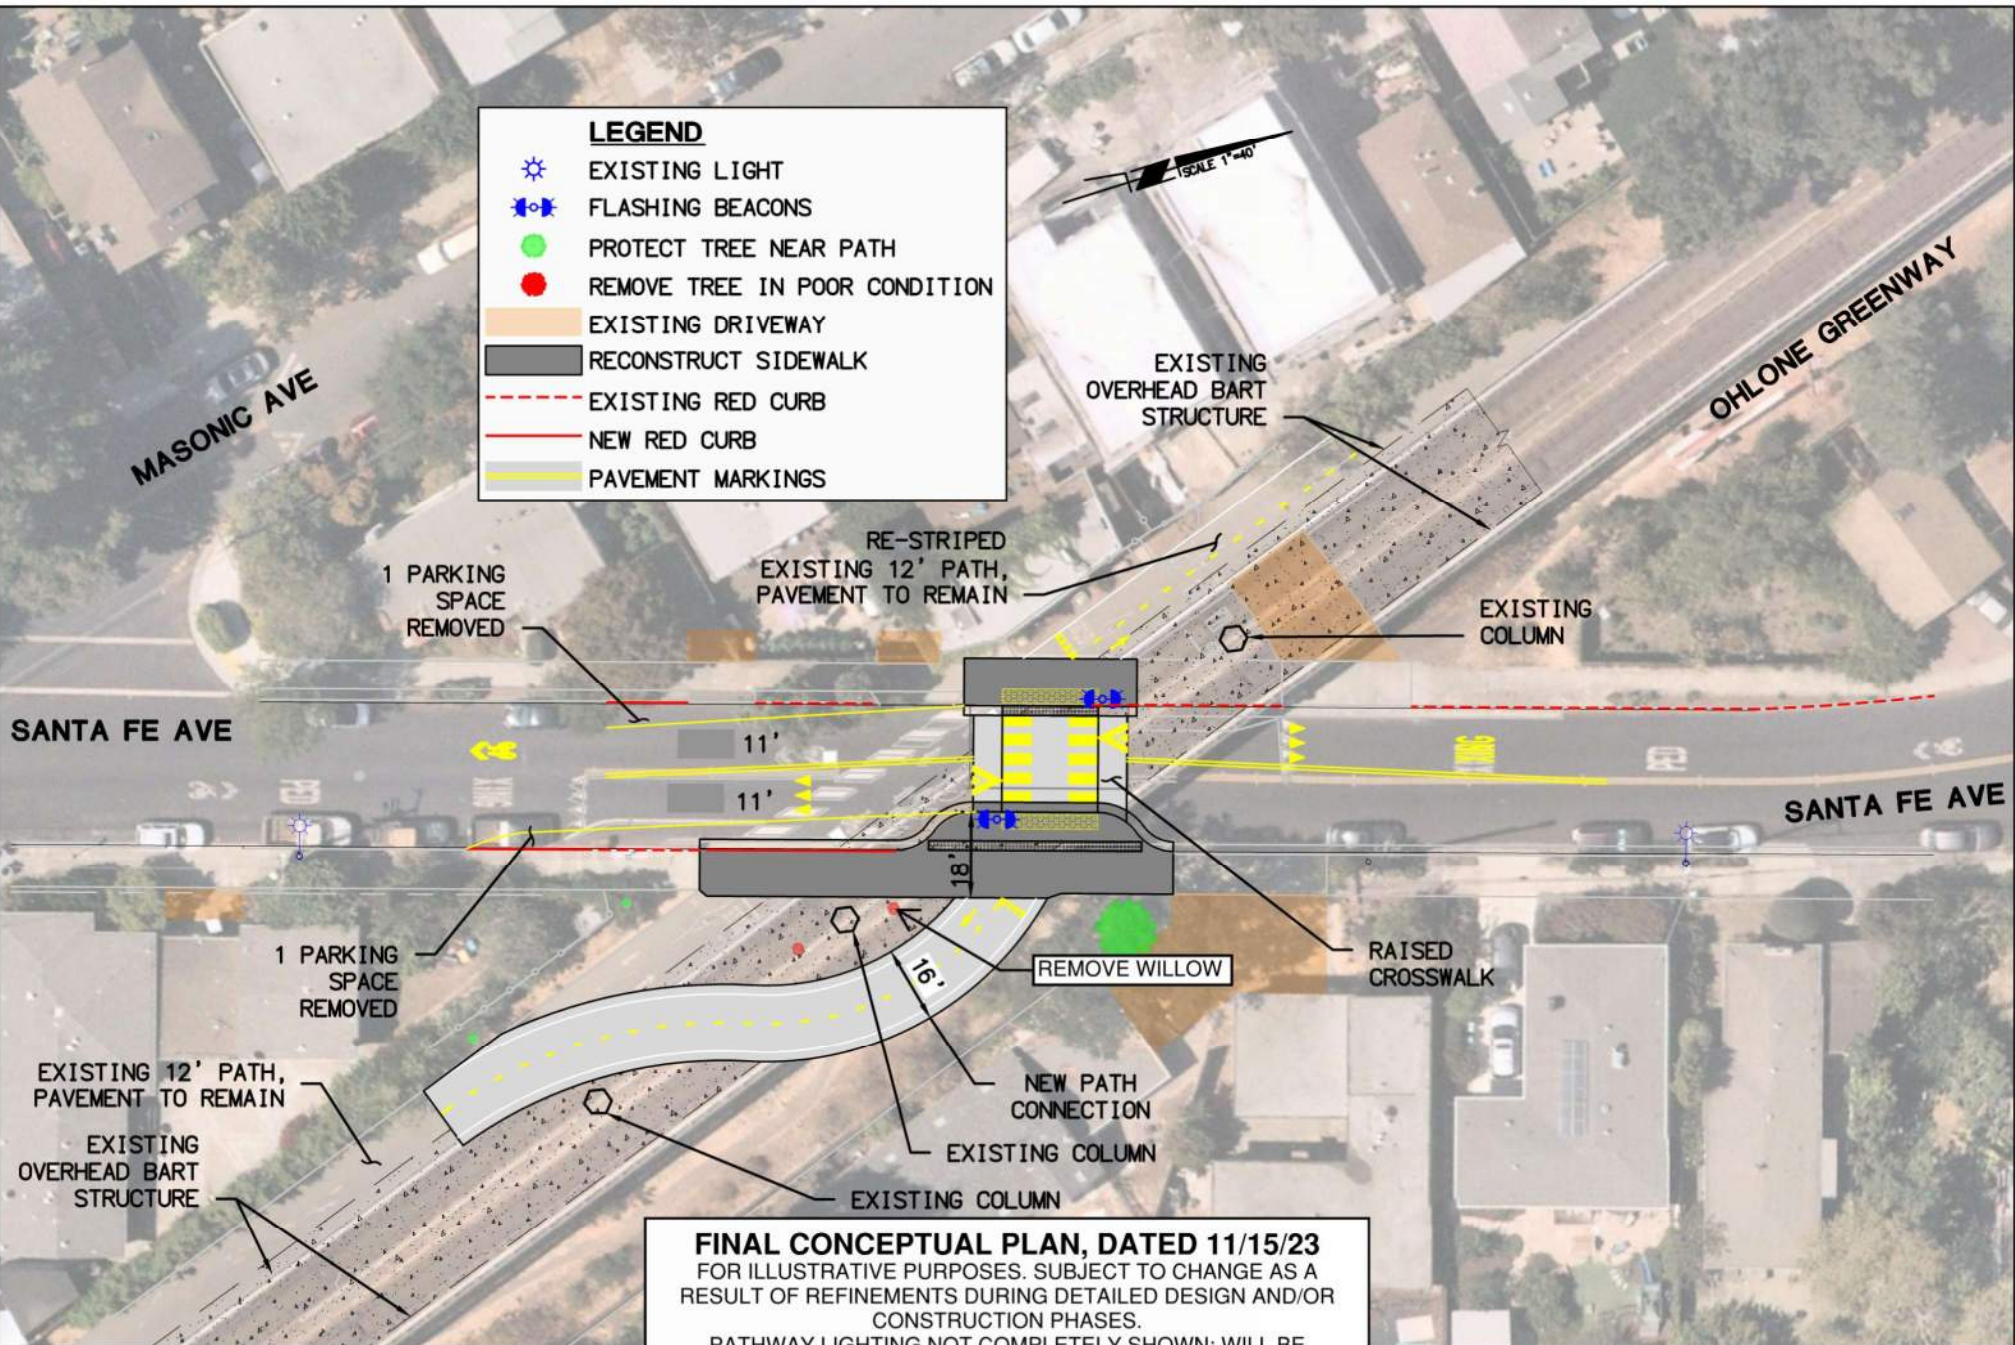
 
concept-Alt1.dwg

**OHLONE GREENWAY MODERNIZATION AND SAFETY PROJECT
GILMAN STREET AND CURTIS STREET**



 

LEGEND

-  EXISTING LIGHT
-  FLASHING BEACONS
-  PROTECT TREE NEAR PATH
-  REMOVE TREE IN POOR CONDITION
-  EXISTING DRIVEWAY
-  RECONSTRUCT SIDEWALK
-  EXISTING RED CURB
-  NEW RED CURB
-  PAVEMENT MARKINGS

FINAL CONCEPTUAL PLAN, DATED 11/15/23
 FOR ILLUSTRATIVE PURPOSES. SUBJECT TO CHANGE AS A
 RESULT OF REFINEMENTS DURING DETAILED DESIGN AND/OR
 CONSTRUCTION PHASES.
 PATHWAY LIGHTING NOT COMPLETELY SHOWN; WILL BE
 ESTABLISHED DURING DETAILED DESIGN PHASE.

**OHLONE GREENWAY MODERNIZATION AND SAFETY PROJECT
 SANTA FE AVENUE**

