

OHLONE PARK IMPROVEMENTS

COMMUNITY MEETING



ACTIVITIES + LANDMARKS OHLONE PARK OVERALL



FIELD

FIELD

FIELD

FIELD

FIELD

FIELD

FIELD



14

13

12

11

10

9

8

7

6

5

4

3

2

1

BART
NATIVE
PLANTING
GARDEN

BASEBALL
FIELD

TOILET
BOBBY
WINSLOW
COURT

BASKETBALL
COURT

2-5 YRS
PLAYGROUND

COMMUNITY
GARDEN

EXERCISE
EQUIPMENT

5-12 YRS
PLAYGROUND

DOG PARK

BUS STOP
&
ENTRANCE

SENIOR
CENTER

PLAYGROUNDS
& MURAL


BASE

OHLONE PARK EAST PLAYGROUND AND MURAL GARDEN IMPROVEMENT
MILVIA ST, BERKELEY, CA 94704


COMMUNITY MEETING
MARCH 4 2021

EXISTING CONDITIONS OHLONE PARK


- - - - MAIN PEDESTRIAN CIRCULATION
- - - - PLAYGROUND CIRCULATION
- ← MAIN ENTRY
- ← SECONDARY ENTRY
- - - - UNDERGROUND BART

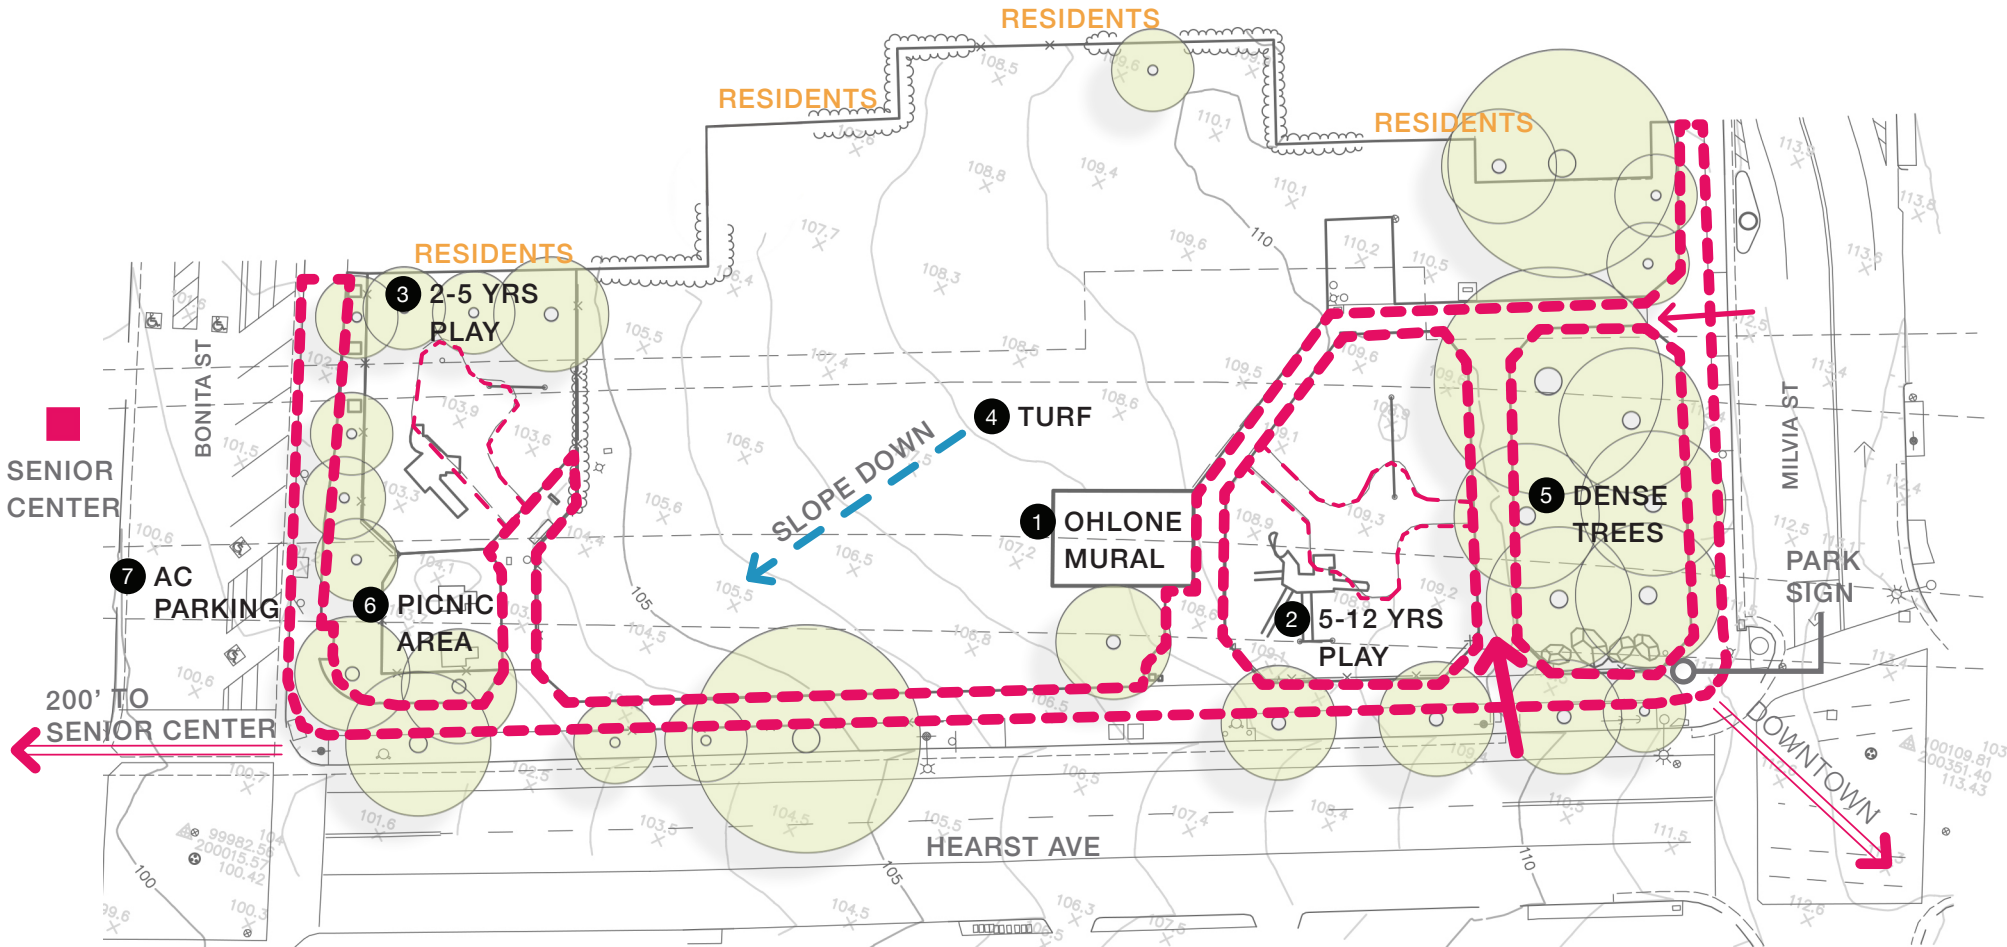

EXISTING CONDITIONS OHLONE PARK

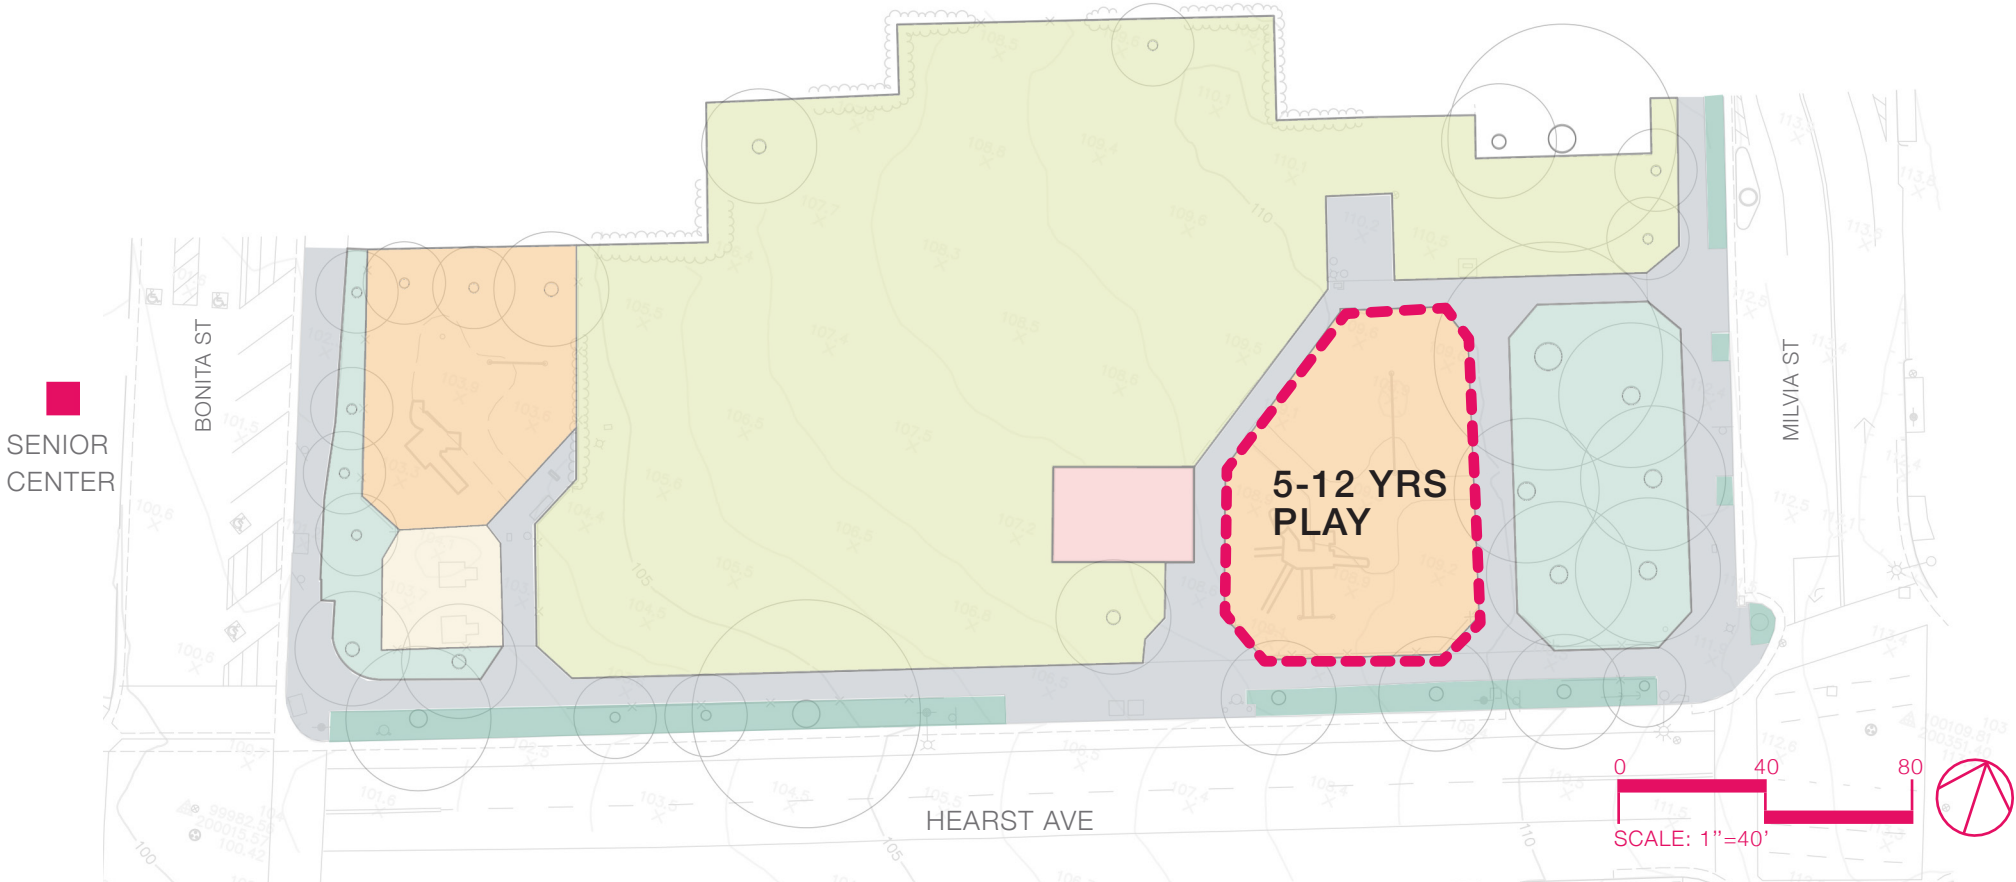

EXISTING CONDITIONS OHLONE PARK

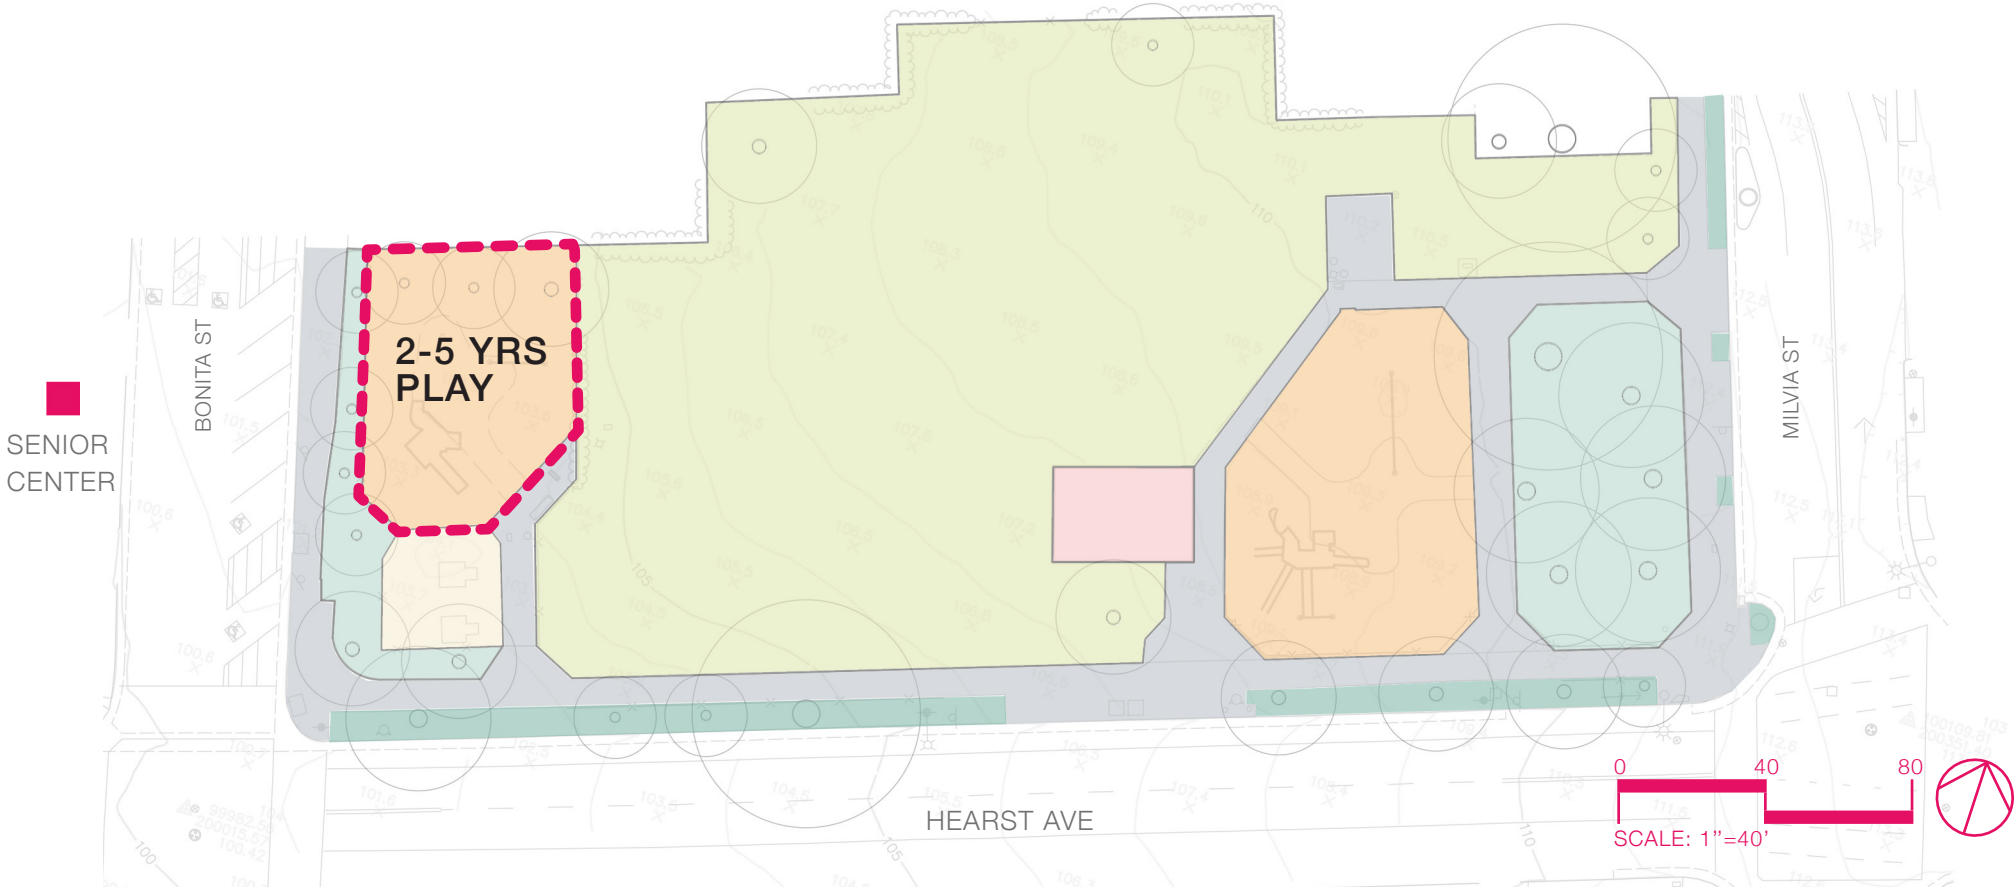

EXISTING CONDITIONS OHLONE PARK




TURF


DENSE TREES

PICNIC AREA




AC PARKING

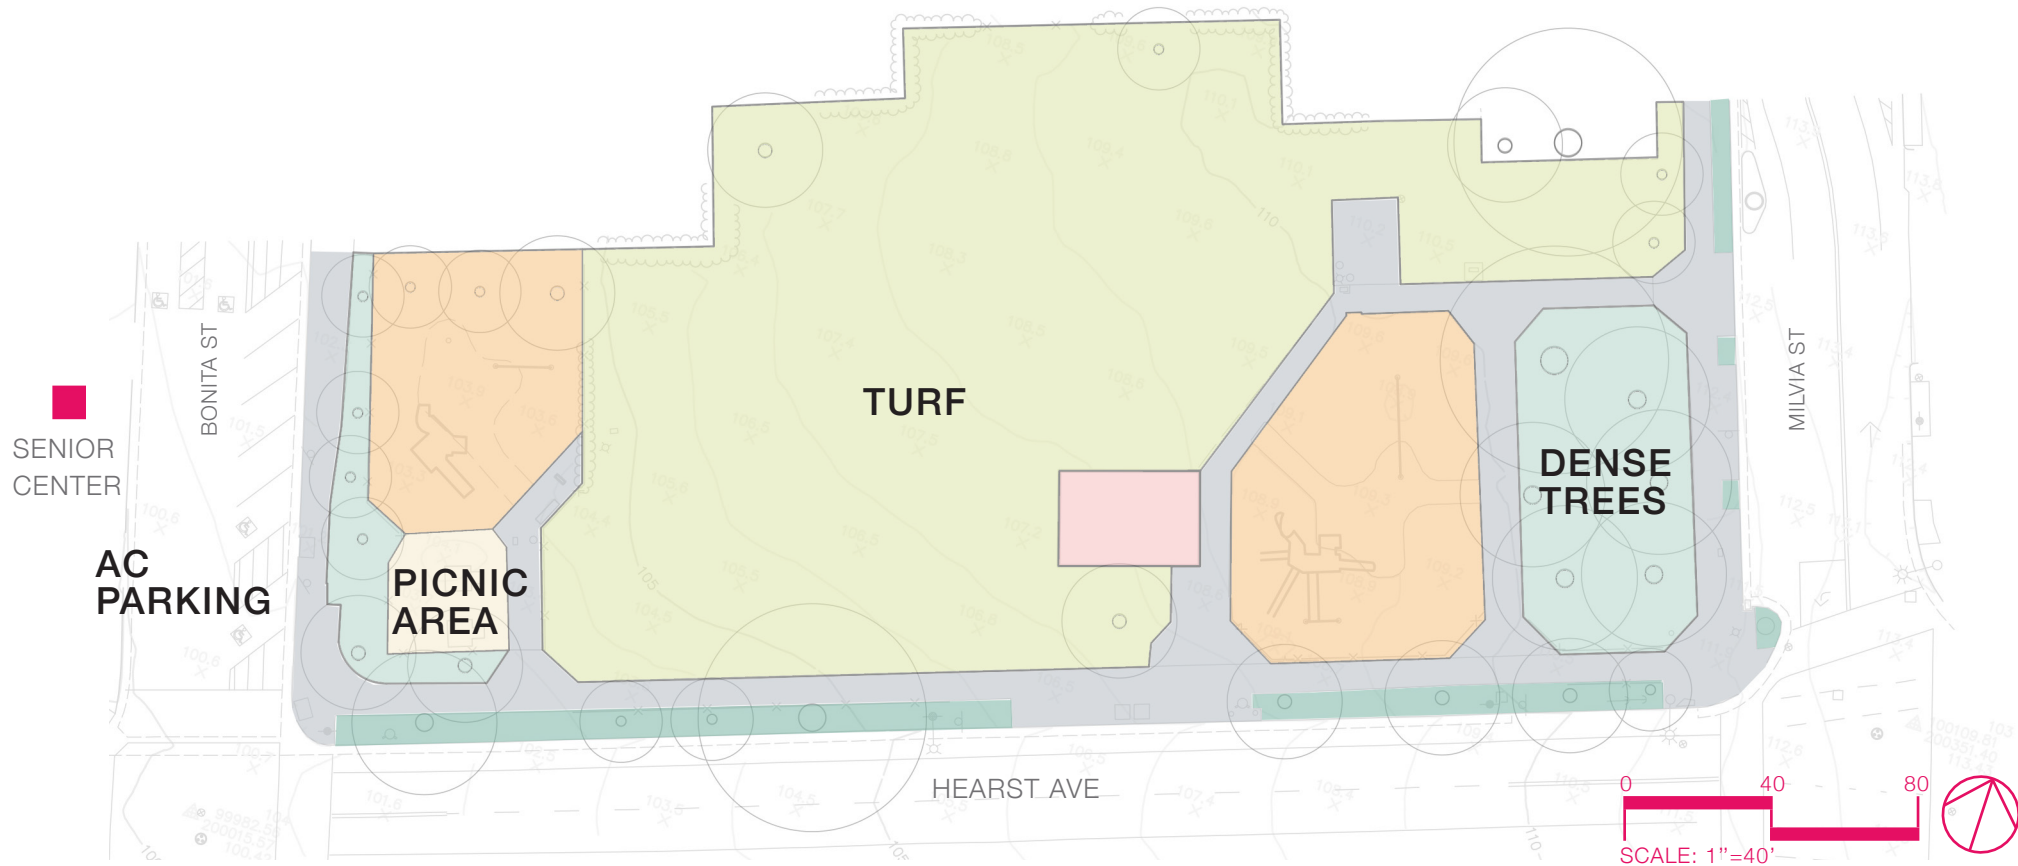


CONCEPT SCHEME 1

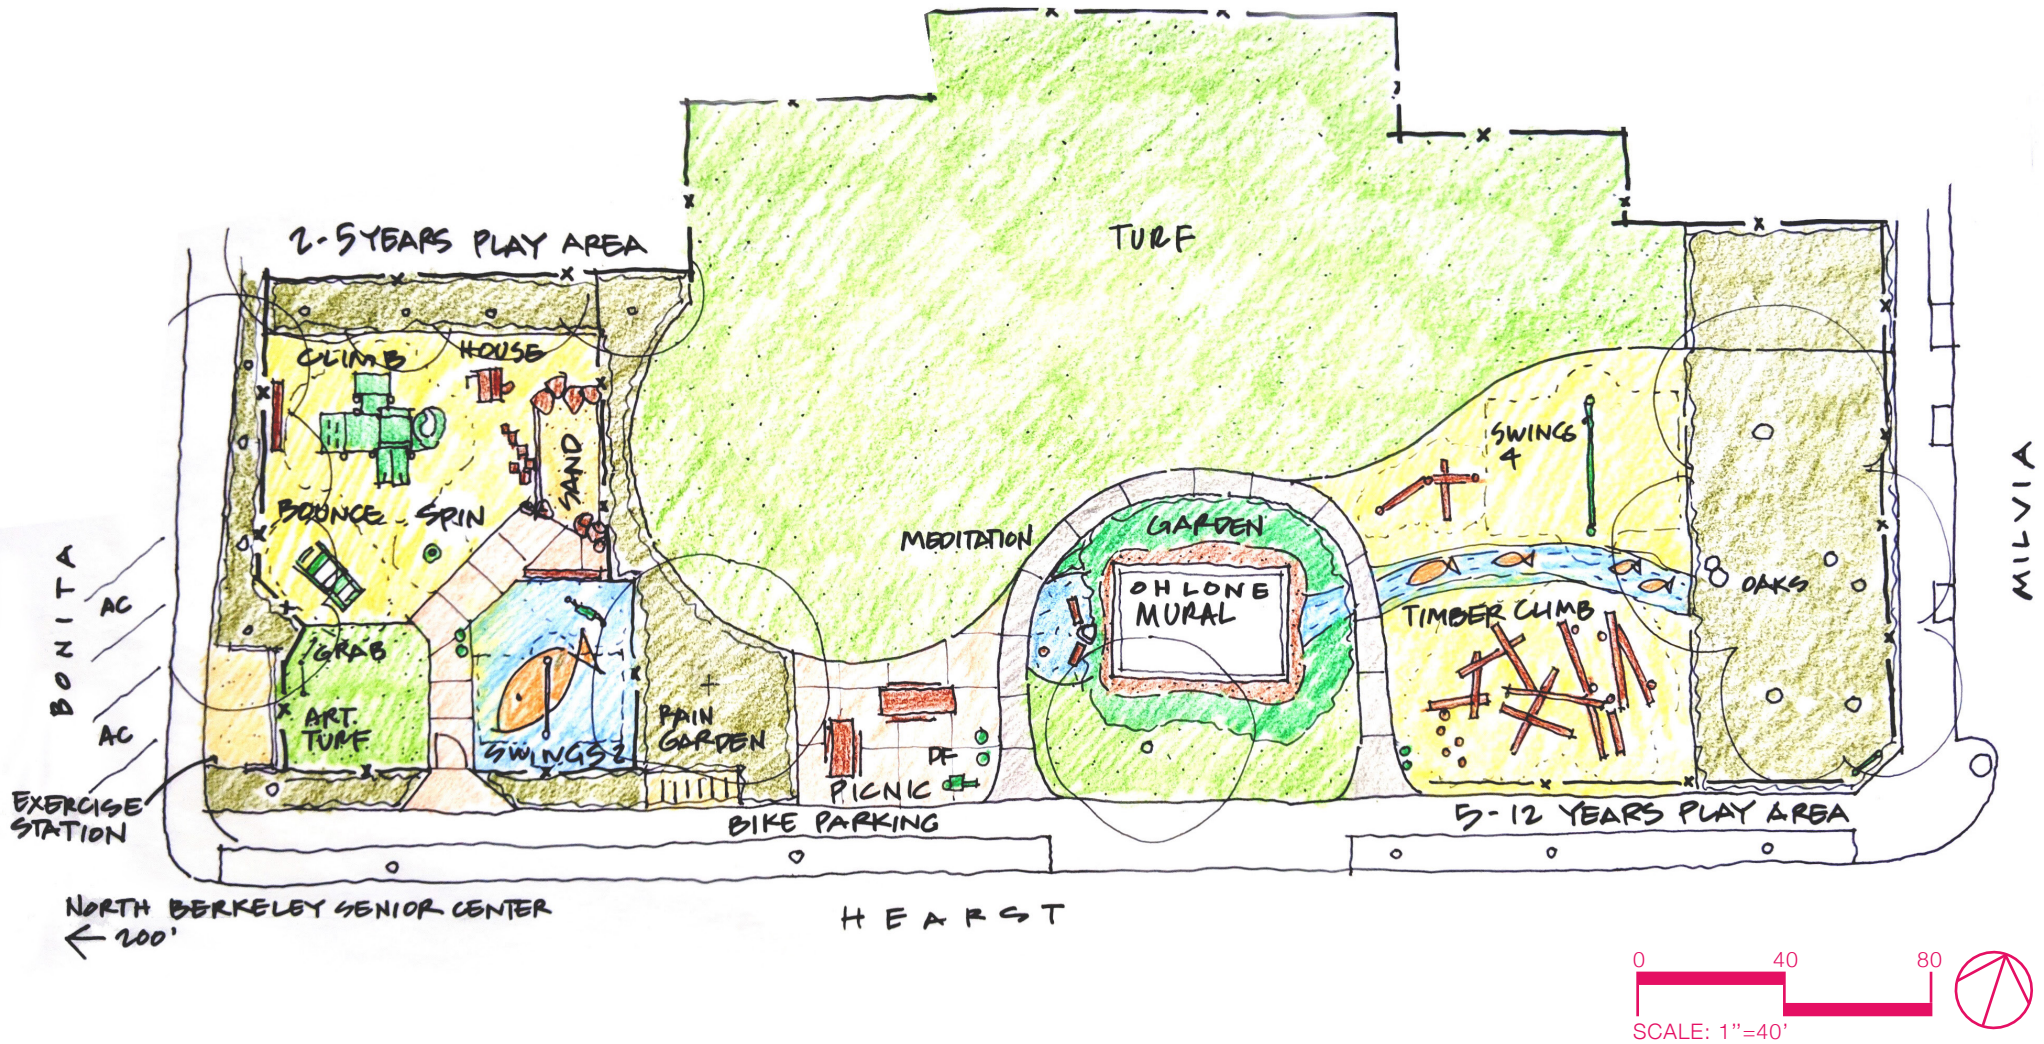


CONCEPT SCHEME 1: 5-12 YRS PLAY AREA

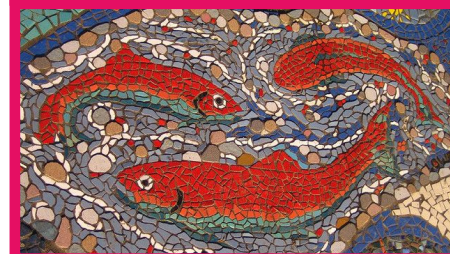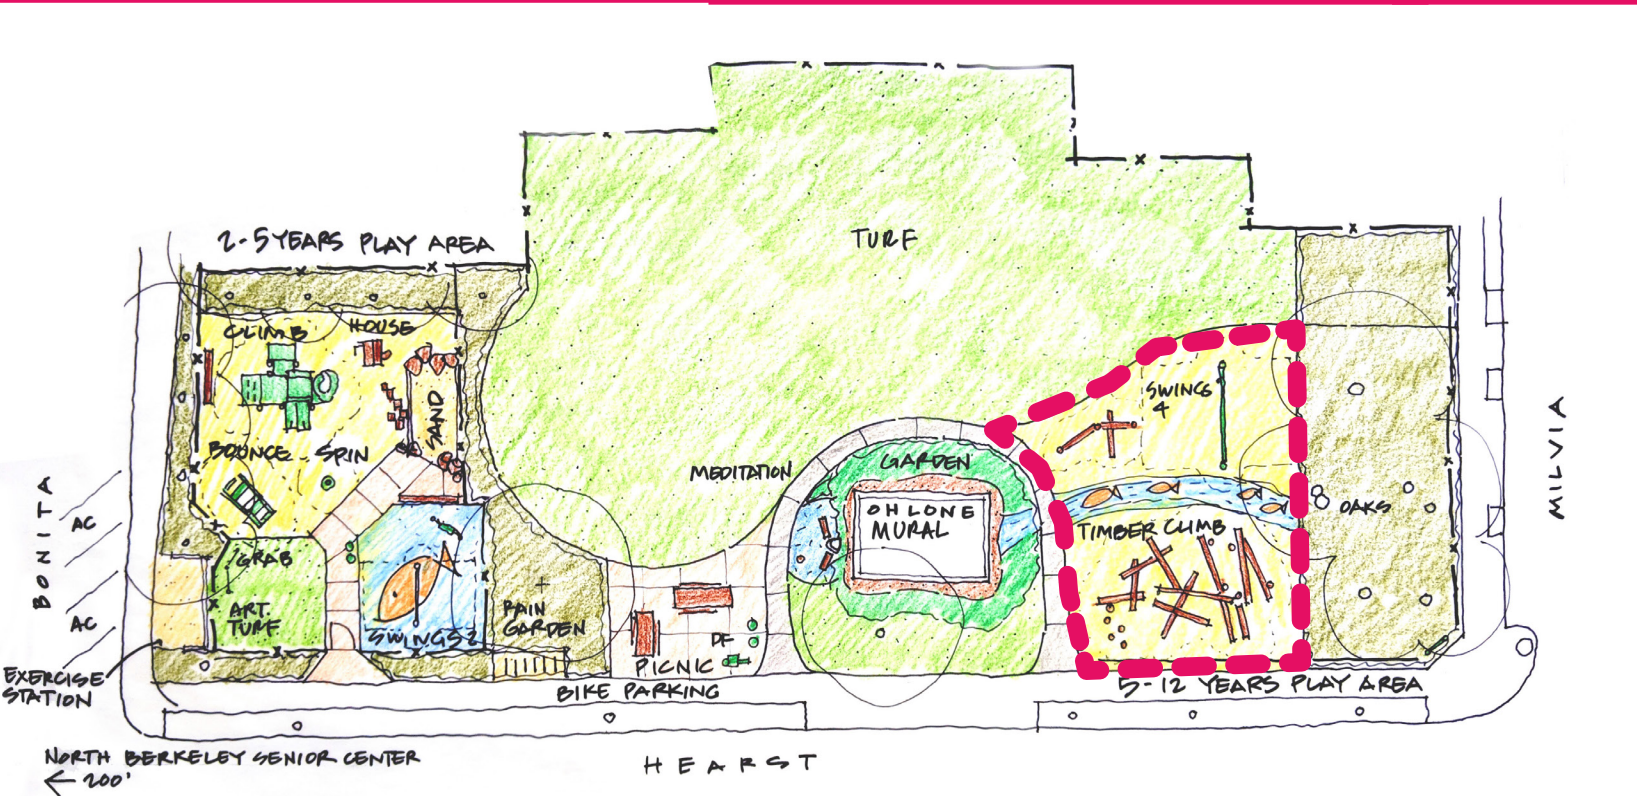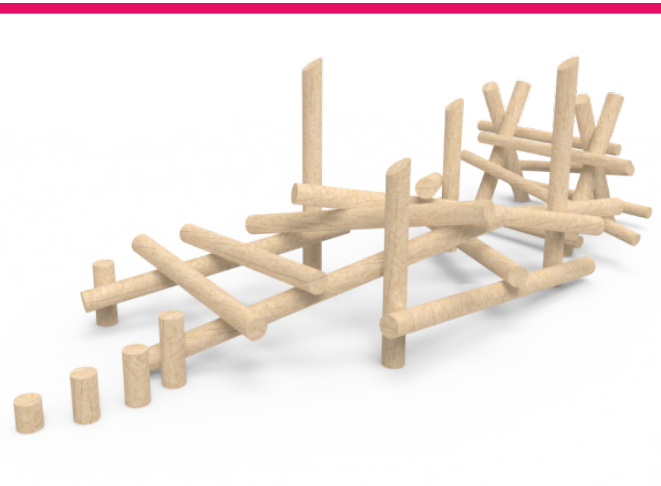


CONCEPT SCHEME 1: 2-5 YRS PLAY AREA

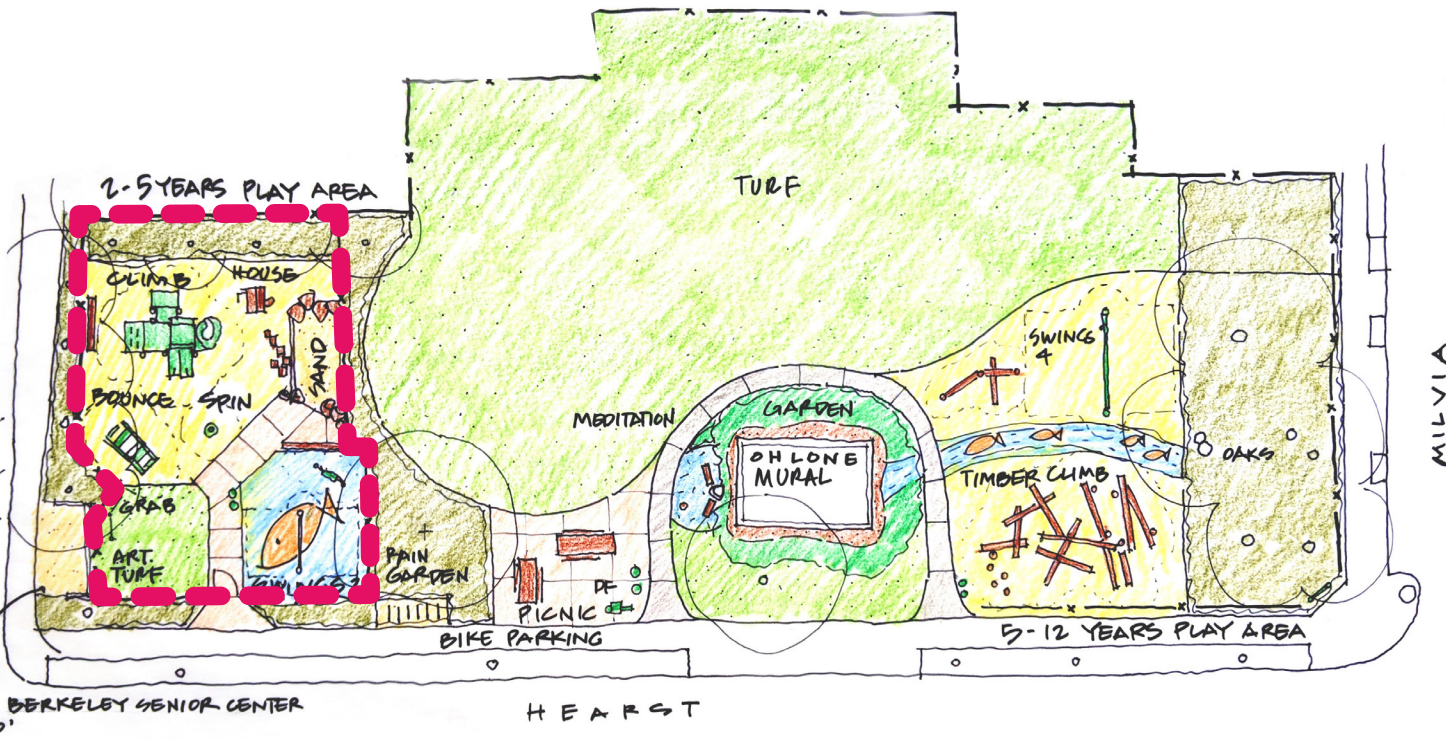



CONCEPT SCHEME 1: SITE FURNISHINGS & OTHER ELEMENTS

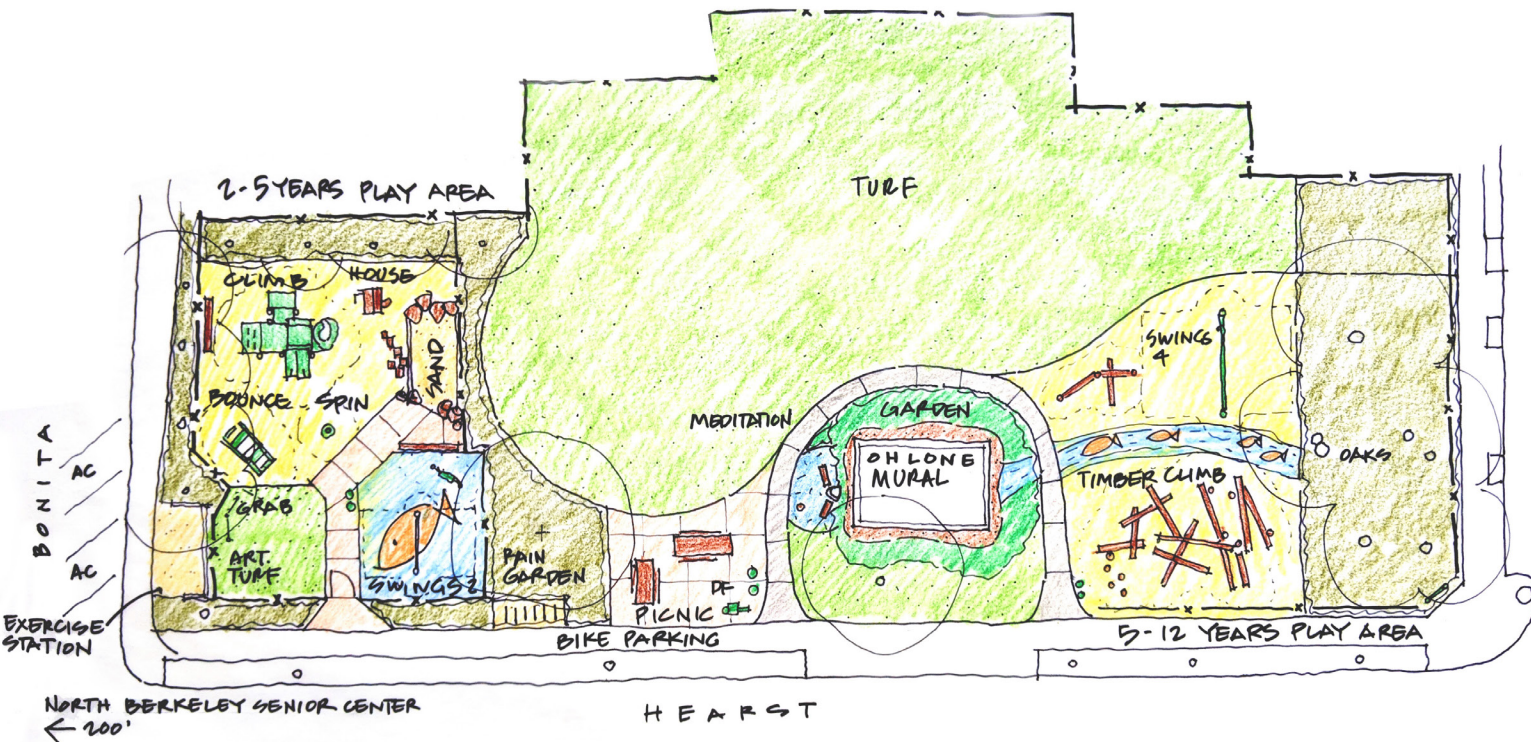



CONCEPT SCHEME 2

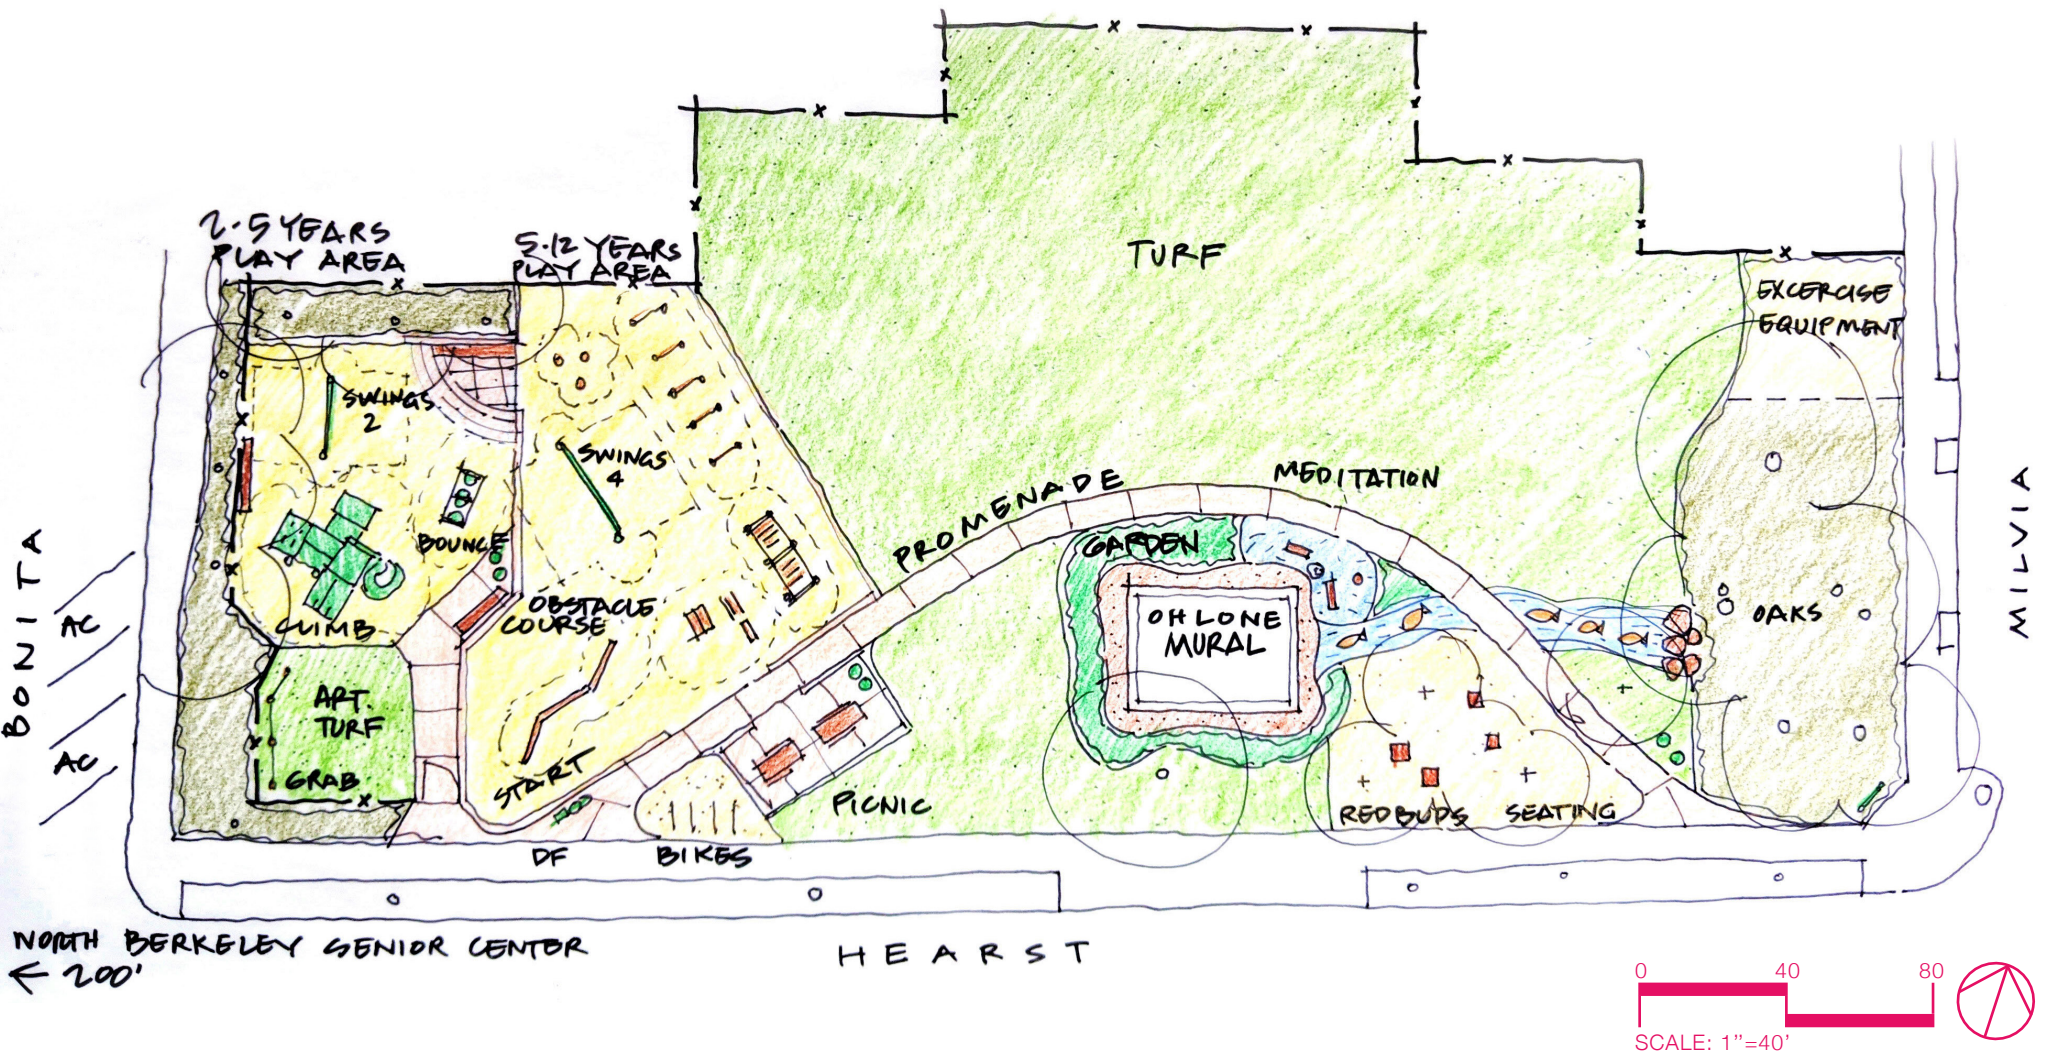


CONCEPT SCHEME 2: 5-12 YRS PLAY AREA

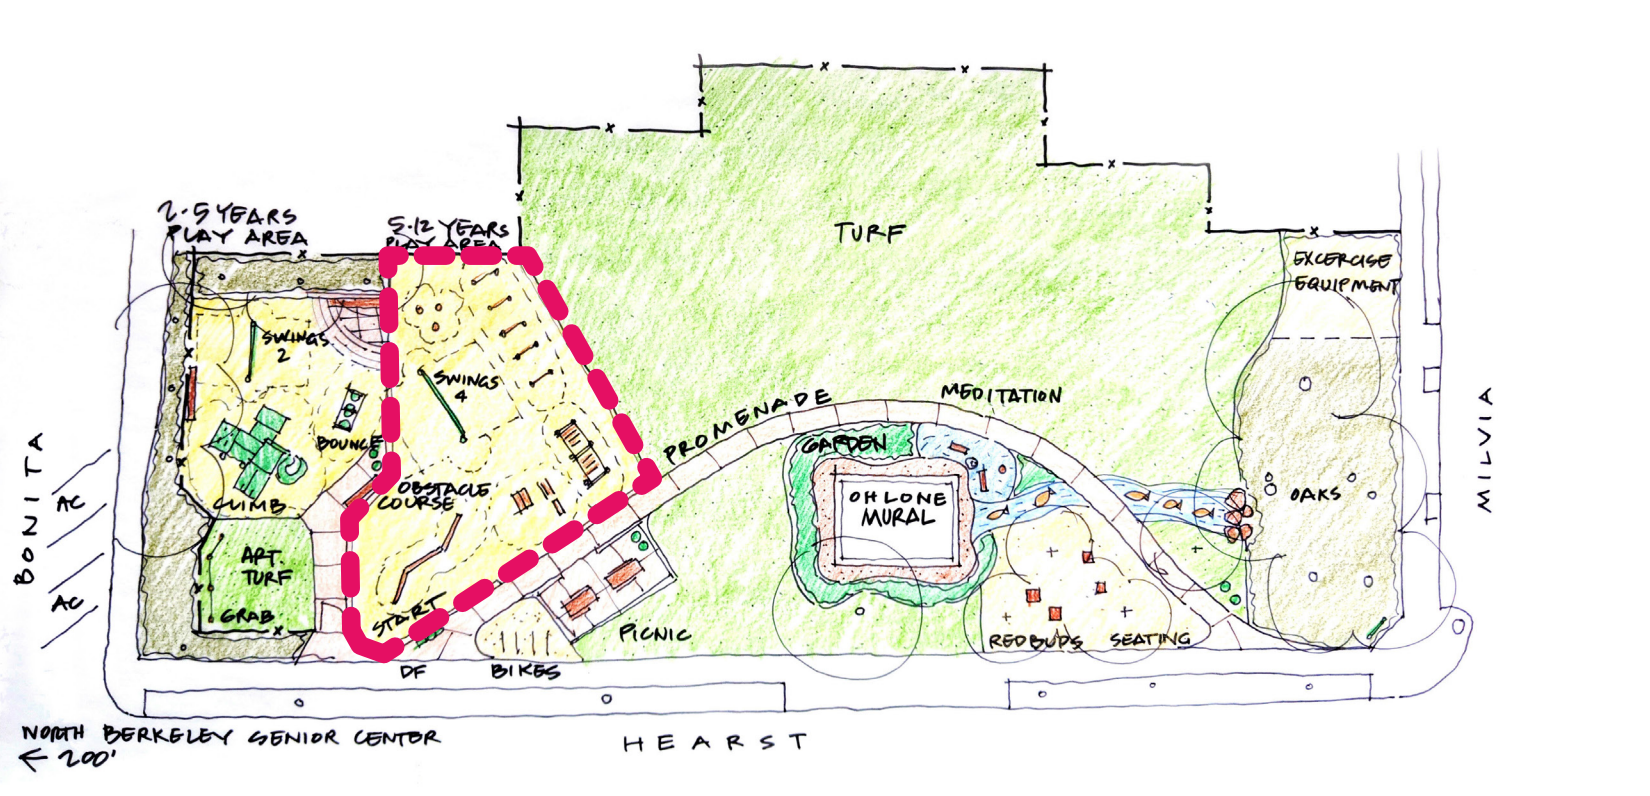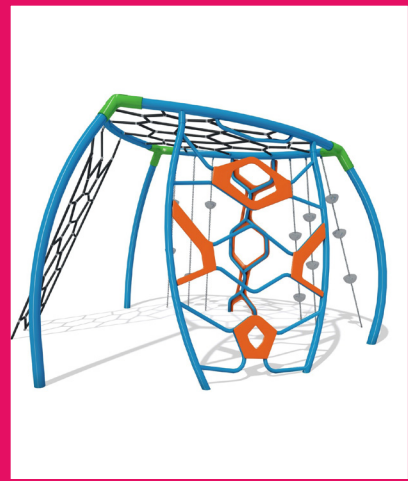


CONCEPT SCHEME 2: 2-5 YRS PLAY AREA

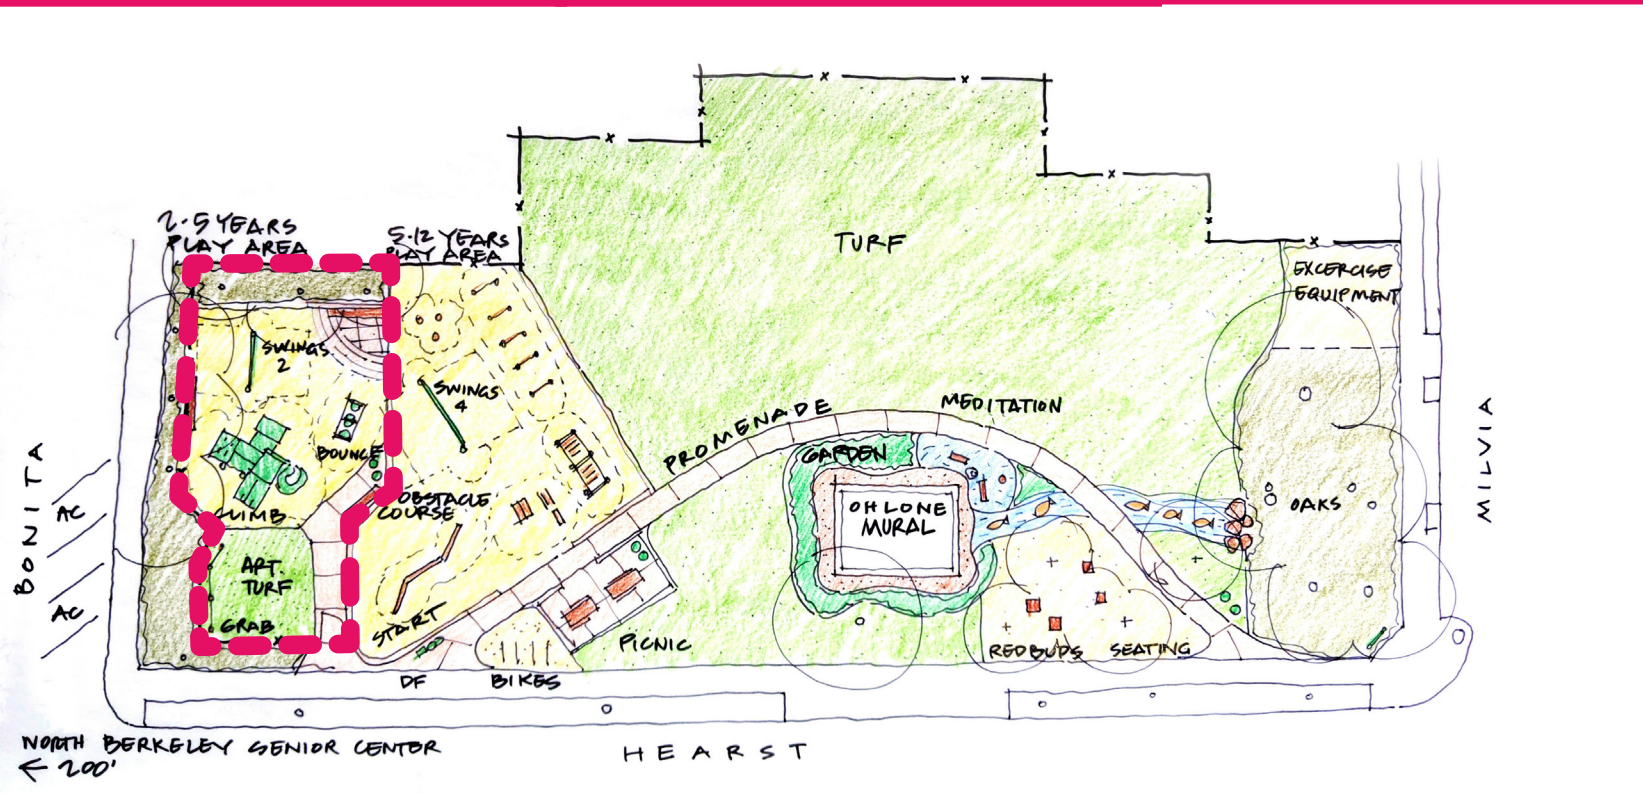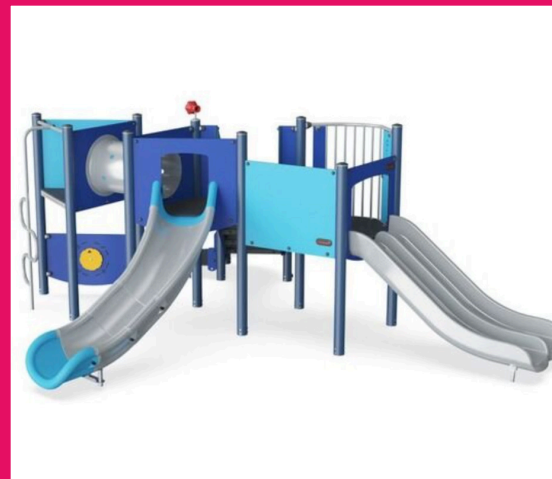

CONCEPT SCHEME 2: SITE FURNISHINGS & OTHER ELEMENTS

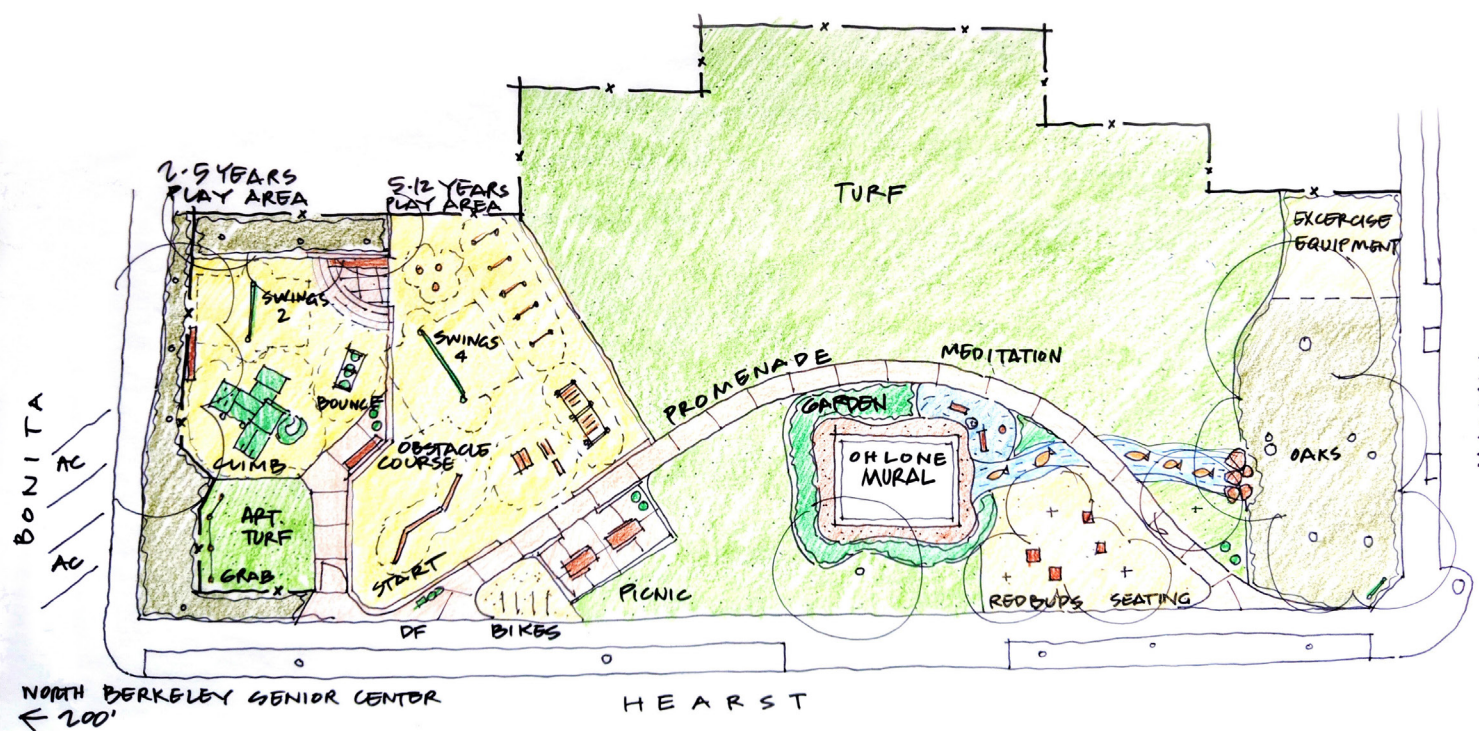





EXISTING CONDITIONS OHLONE PARK

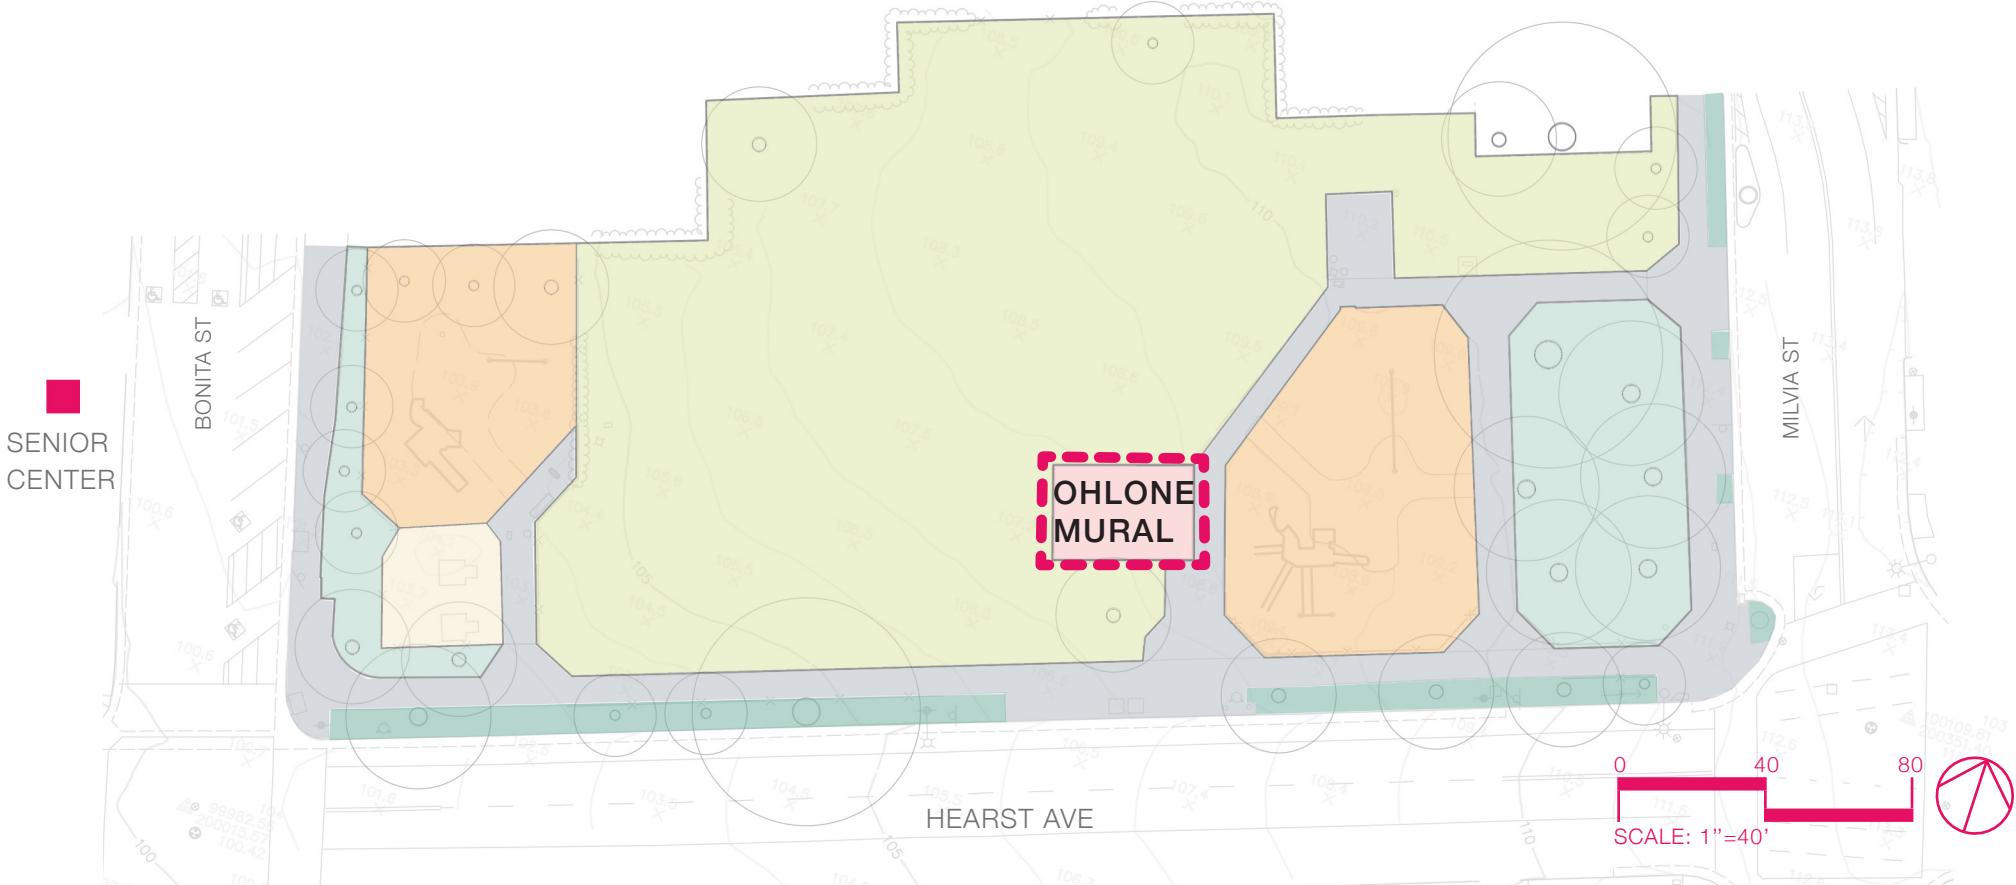


MURAL GARDEN



Ohlone Park Mural Garden
Design by Jean LaMarr

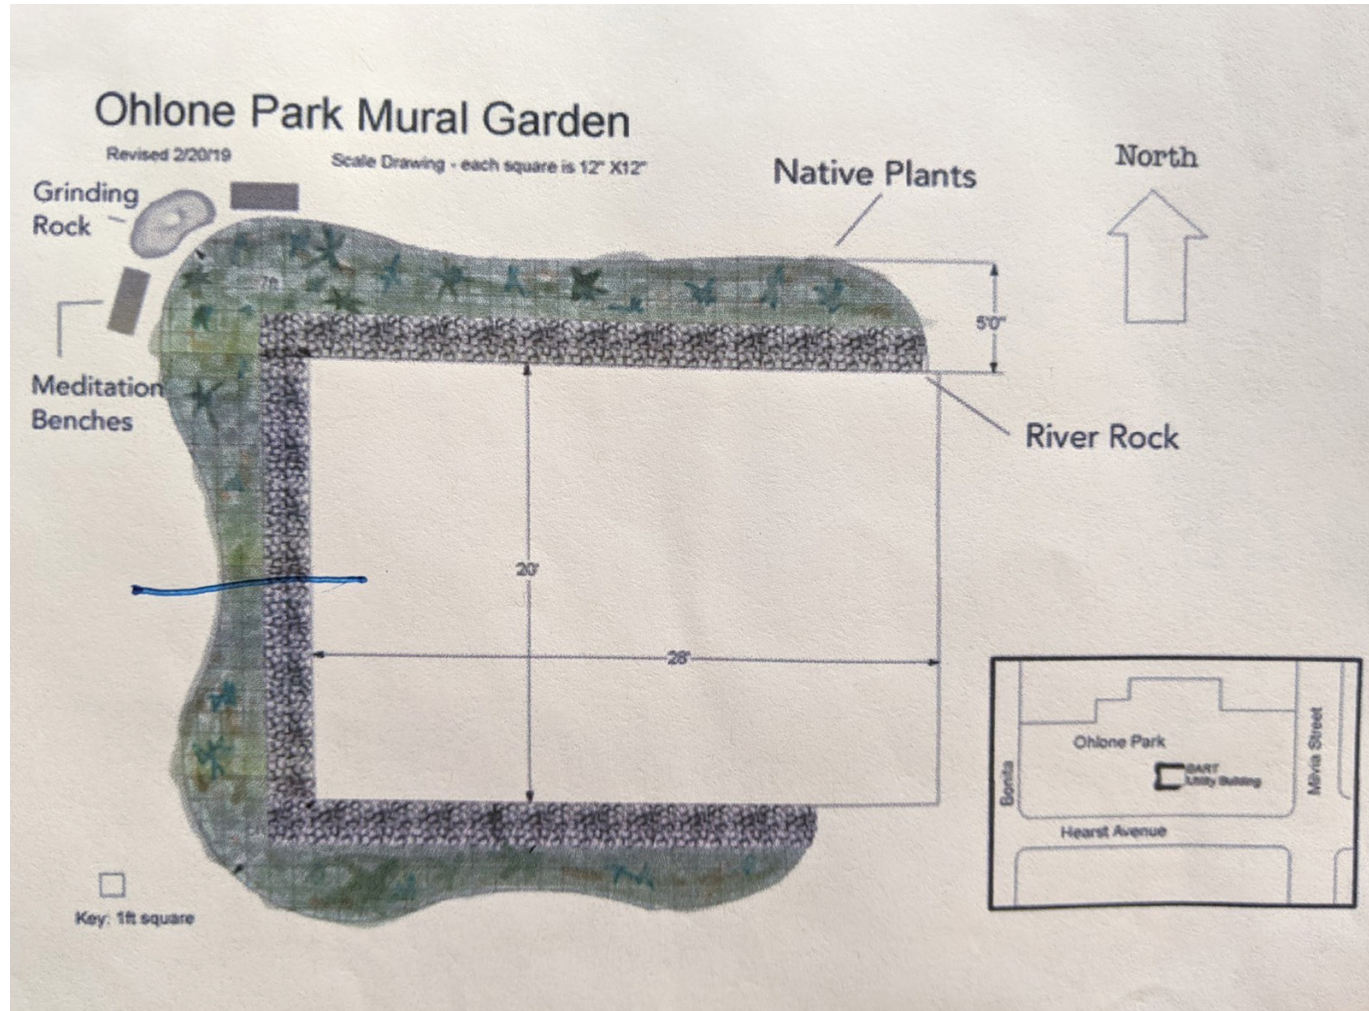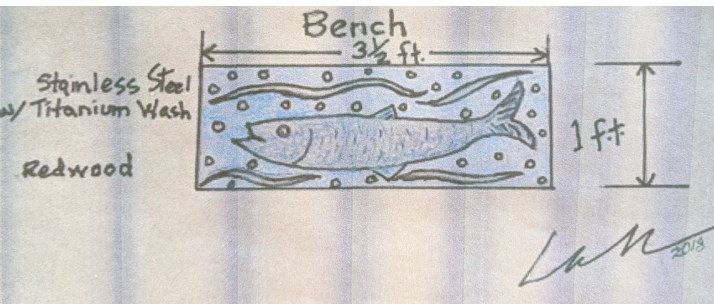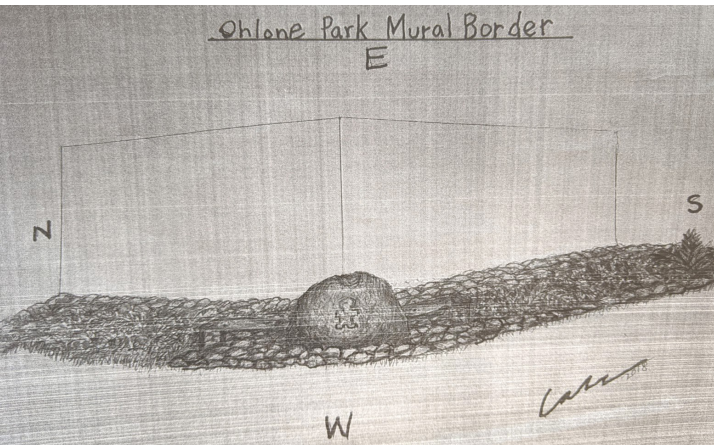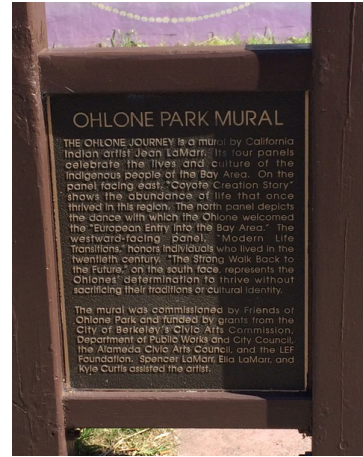

CONCEPTUAL PLANTING PLAN

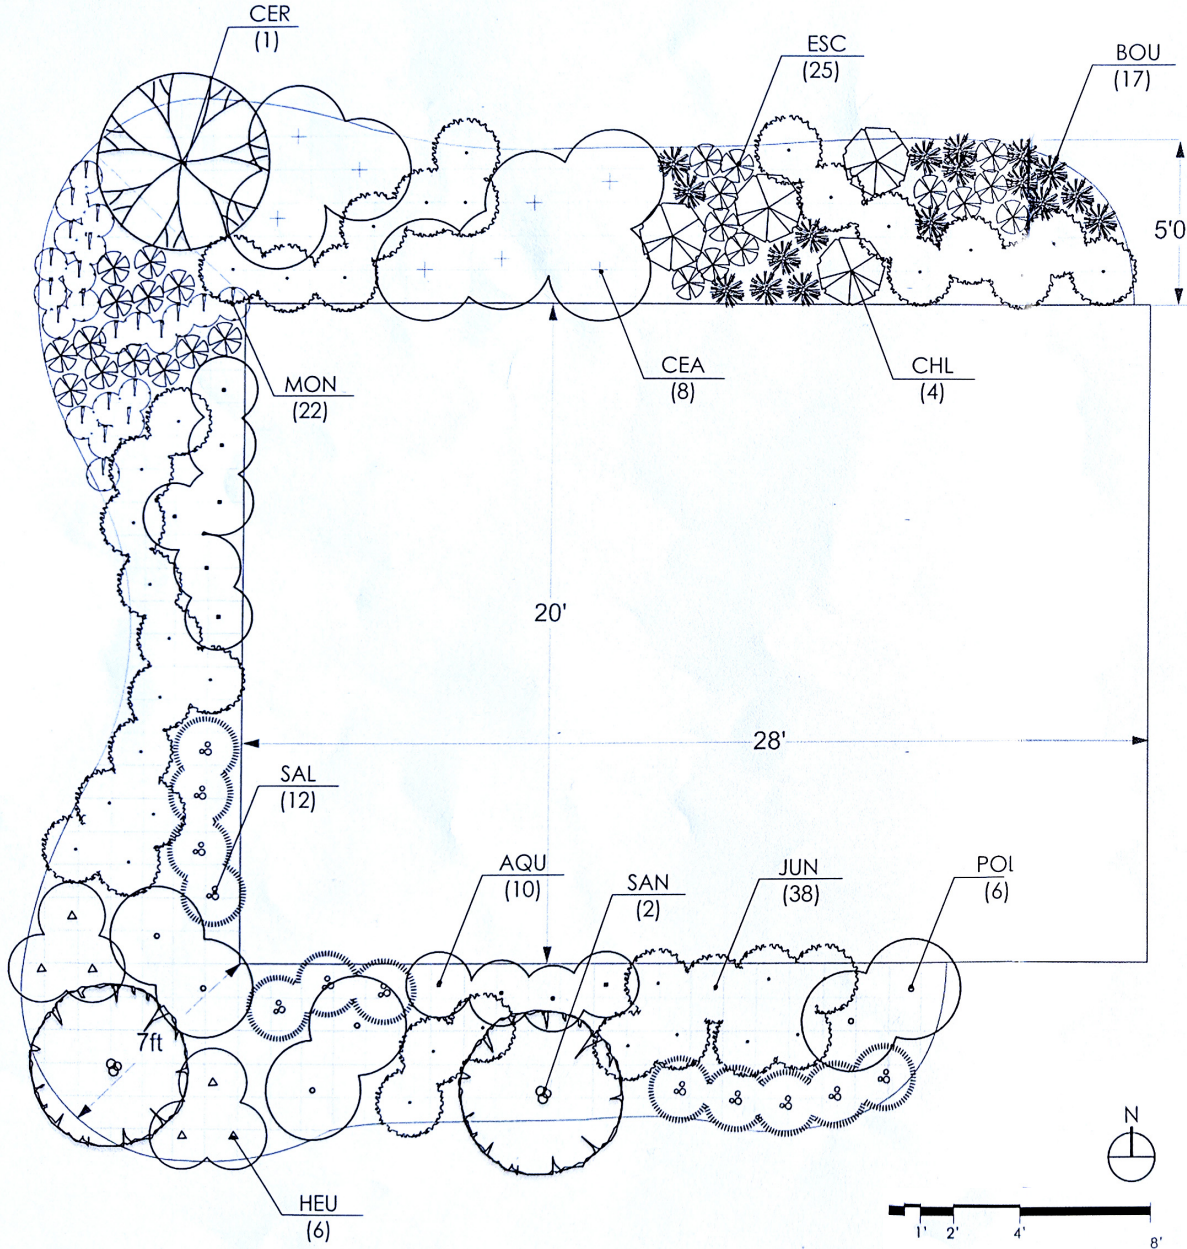

DESIGNED BY CLARE AL-WITRI, JUNE 2018

SYMBOL	COMMON NAME	BOTANICAL NAME	NO.
AQU	WESTERN COLUMBINE	AQUILEGIA FORMOSA	10
BOU	BLUE GRAMA	BOUTELOUA GRACILIS	17
CEA	CENTENNIAL CEANOTHUS	CEANOTHUS 'CENTENNIAL'	8
CER	WESTERN REDBUD	CERCIS OCCIDENTALIS	1
CHL	SOAP PLANT	CHLOROGALUM POMERIDIANUM	4
ESC	CALIFORNIA POPPY	ESCHSHOLZIA CALIFORNICA	25
HEU	CORAL BELLS	HEUCHERA SPP.	6
JUN	WIRE GRASS	JUNCUS PATENS	38
MON	COYOTE MINT	MONARDELLA VILLOSA	22
POL	WESTERN SWORD FERN	POLYSTICHUM MUNITUM	6
SAL	HUMMINGBIRD SAGE	SALVIA SPATHACEA	12
SAN	PINK FLOWERING CURRANT	RIBES SANGUINEUM VAR. GLUTINOSUM	2




THANK YOU!



OHLONE PARK EAST PLAYGROUND AND MURAL GARDEN IMPROVEMENT
MILVIA ST, BERKELEY, CA 94704

COMMUNITY MEETING
MARCH 4 2021

SCHEME 1

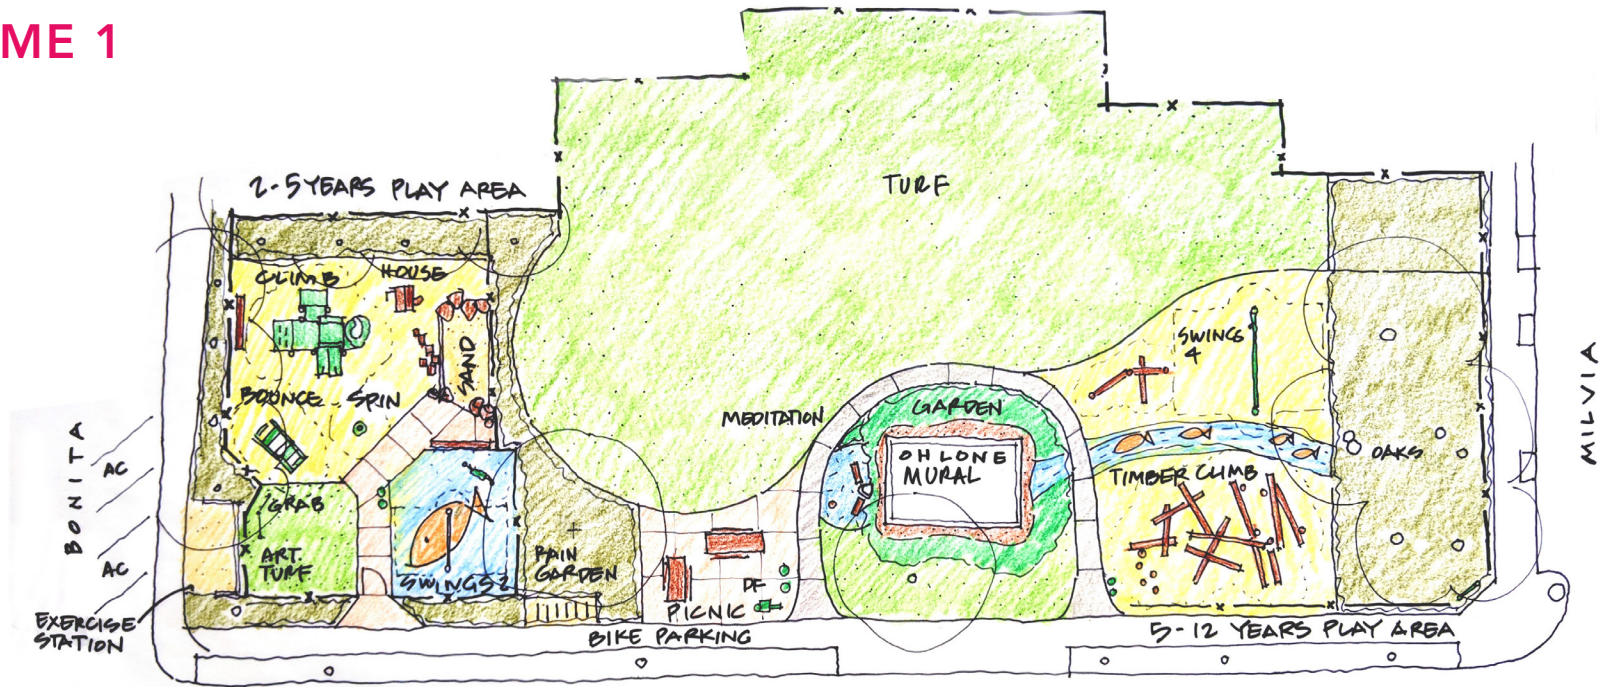

SCHEME 2

