


N:\Shared\PROJECTS\2023\176 Berkeley, CA Addison St Bicycle Blvd\CAD\03_References\2023-176_T-BRD_City.dwg [Model] 9-01-23 12:34:43 PM AshleyHaire

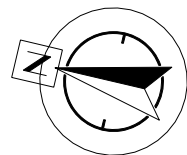

0 20' 40'
Scale: 1" = 40'

PROJECT MANAGER	DATE
FOR REDUCED PLANS - ORIGINAL SCALE IS IN INCHES	

DEPICTION OF MONUMENTS:	DATE
SURVEY PARTY CHIEF	
WATERSHED REVIEW:	DATE

SUBMITTED:	DATE
SUPERVISING ENGINEER	REGISTR.
APPROVED:	EXP.
MANAGER OF ENGINEERING	DATE
	R.C.E.
	EXP.

DESIGN	HORIZ.
DRAWN	VERT.
CHECK	BOOK
AS BUILT	DATE
	9/12/2023

CITY OF BERKELEY
DEPARTMENT OF PUBLIC WORKS

ADDISON ST. BIKEWAY
AT SAN PABLO AVE.
CONCEPT PLAN - NOT FOR CONSTRUCTION

alta



304 12th Street, Suite 2A | Oakland, CA 94607
510-540-5008 | alta.co

REVISION	MARK	DATE	DESCRIPTION	APPROVAL


PLAN
FILE
SHEET ___ OF ___

ONE-WAY CONCEPT CROSS SECTION

LOOKING SOUTHEAST

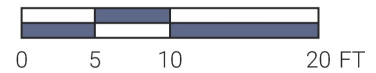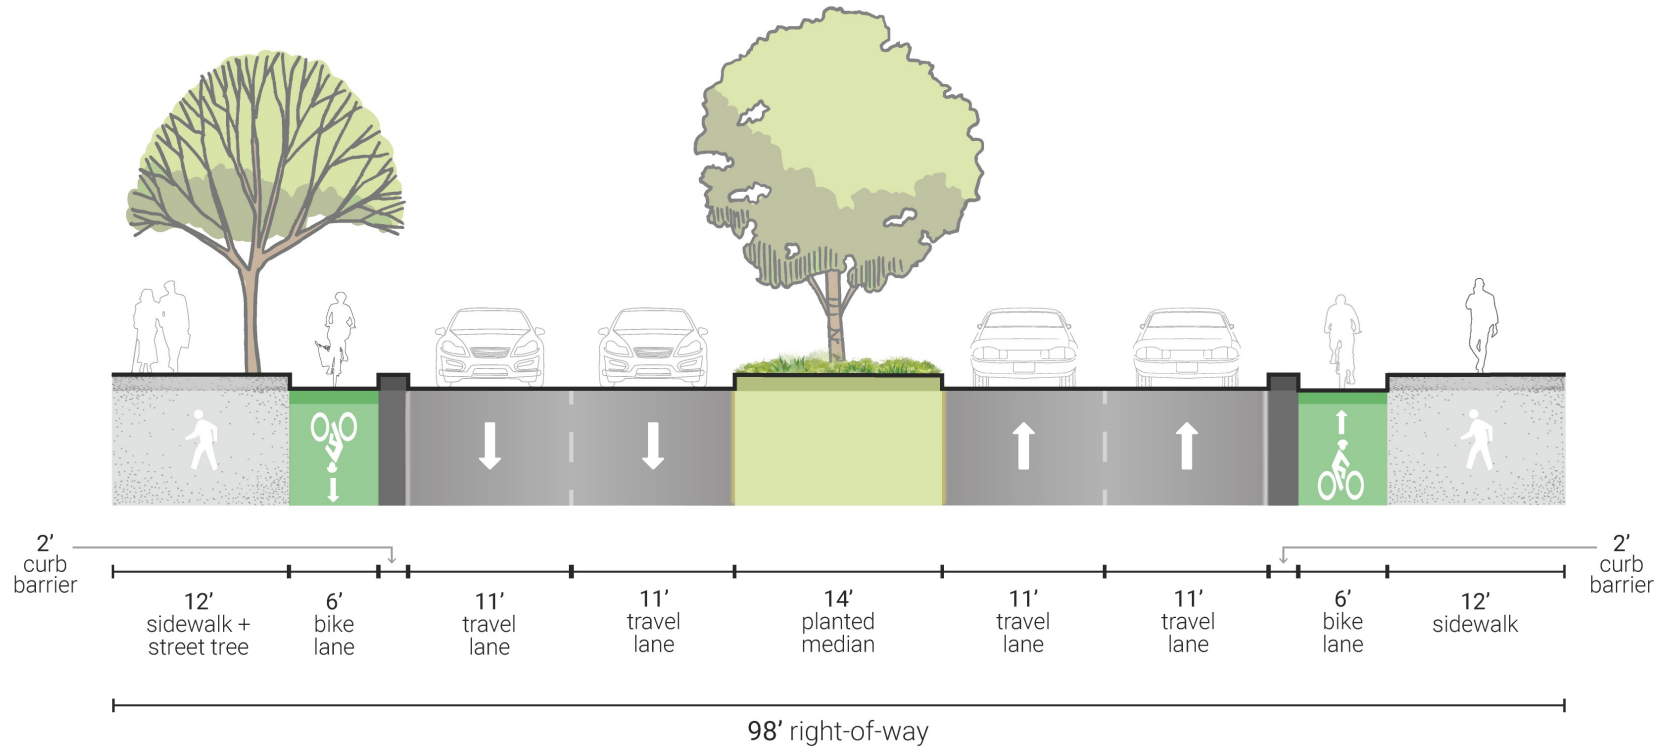

N:\Shared\PROJECTS\2023\176 Berkeley, CA Addison St Bicycle Blvd\CAD\03_References\2023-176_I-BRD_City.dwg [Model] 9-01-23 12:34:43 PM AshleyHaire

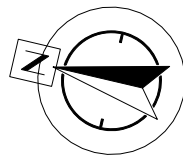

0 20' 40'
Scale: 1" = 40'

PROJECT MANAGER _____ DATE _____ SURVEY PARTY CHIEF _____ WATERSHED REVIEW: _____ DATE _____		SUBMITTED: _____ DATE _____ SUPERVISING ENGINEER _____ APPROVED: _____ MANAGER OF ENGINEERING _____		DESIGN _____ DRAWN _____ CHECK _____ AS BUILT _____		HORIZ. _____ VERT. _____ BOOK _____ DATE 9/12/2023		CITY OF BERKELEY DEPARTMENT OF PUBLIC WORKS		ADDISON ST. BIKEWAY AT SAN PABLO AVE. CONCEPT PLAN - NOT FOR CONSTRUCTION		PLAN FILE _____ SHEET _____ OF _____		
										REVISION	MARK	DATE	DESCRIPTION	APPROVAL



304 12th Street, Suite 2A | Oakland, CA 94607
510-540-5008 | alta.co

TWO-WAY CONCEPT CROSS SECTION

LOOKING SOUTHEAST

