
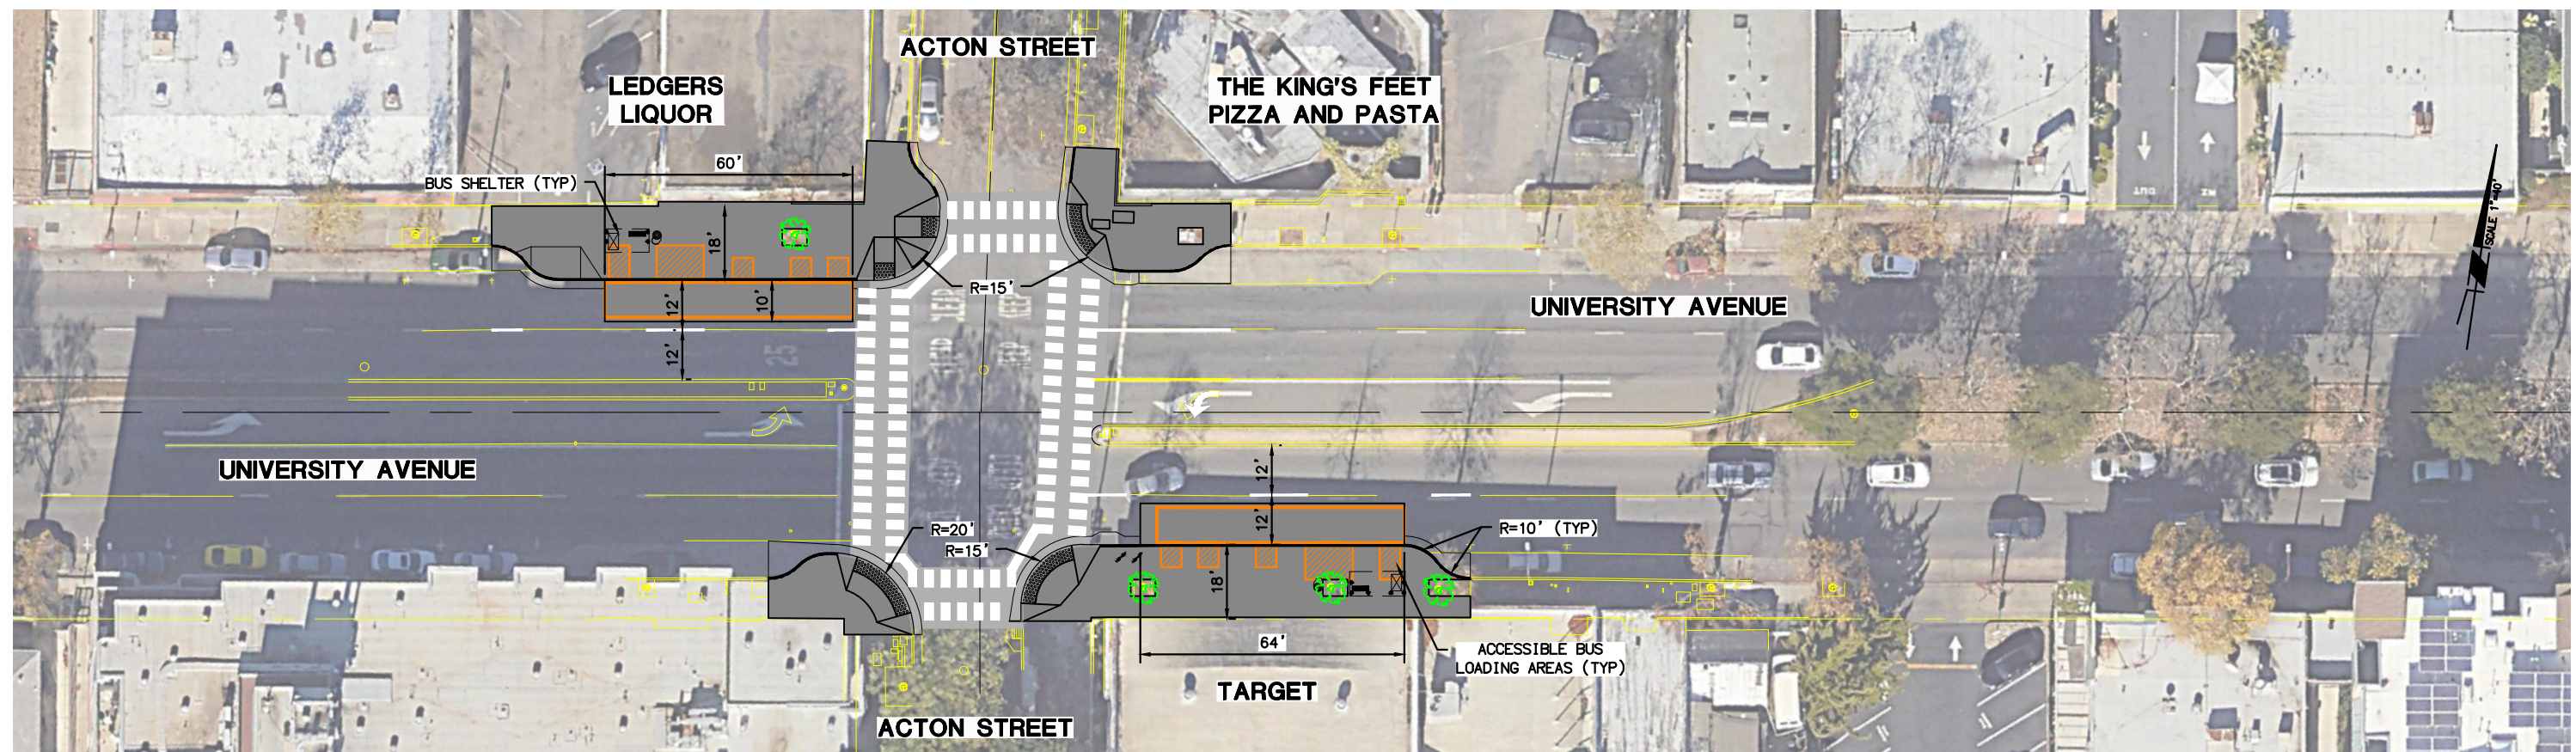


C:\Users\Aleksandra.Torbica\OneDrive\Engineering Group\Projects - Documents\000207 - University West Bus Stop\CAD\Exhibits\Geo\207-6EO-Ait.dwg  
3/3/2023 9:17 AM Aleksandra.Torbica

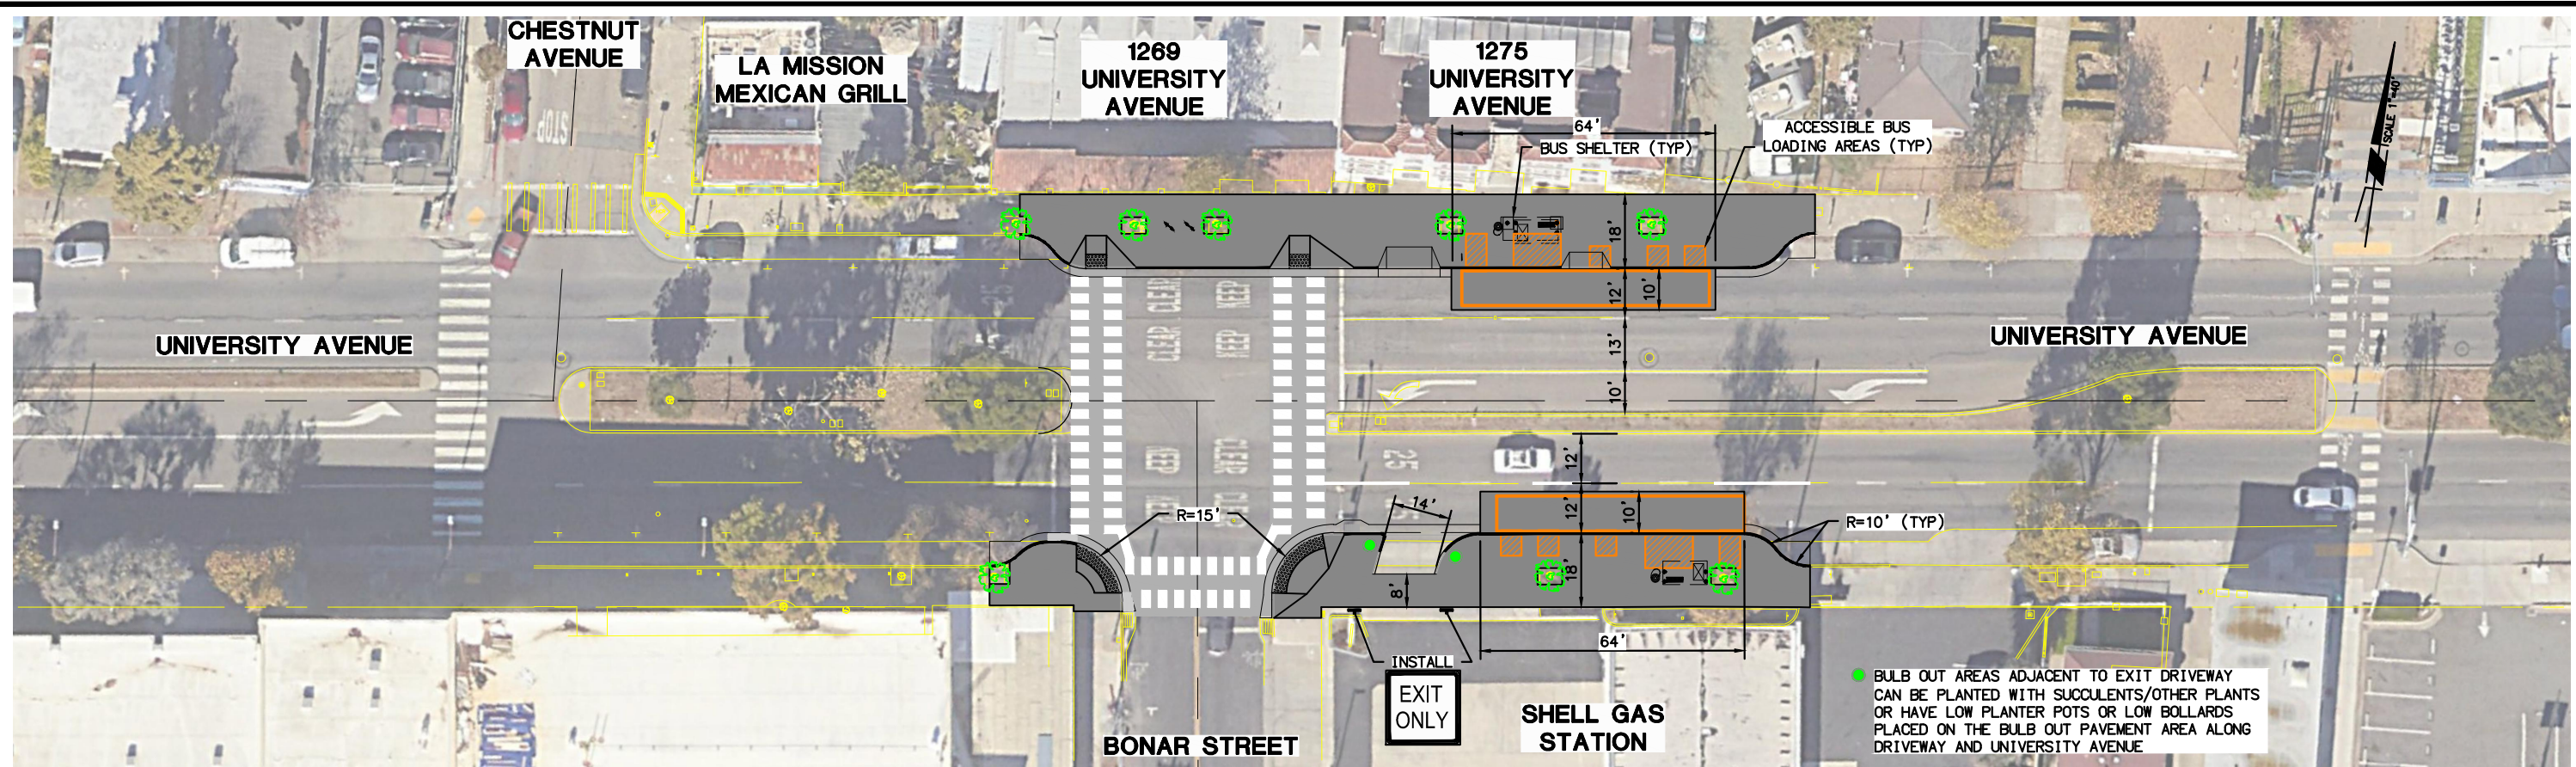

JN: 000207  
DATE: 03/03/2023  
SCALE: 1" = 40'

CITY OF BERKELEY  
**UNIVERSITY WEST BUS STOPS SAFETY IMPROVEMENT PROJECT**  
**CONCEPT PLAN**

**DIABLO**  
ENGINEERING GROUP  
1300 CLAY STREET, SUITE 600  
OAKLAND, CA 94612  
(510) 550-8959

SHEET  
**1**  
OF 1