



**1 COMMUNITY GARDEN PARK**  
 -RAISED AND IN-GROUND GARDEN BEDS  
 -PICNIC TABLES AND WORK BENCH  
 -COMPOST, MULCH, AND TOOL STORAGE  
 -POLLINATOR, BIO-FILTRATION, AND  
 PRIVACY SCREEN PLANTING



**2 DOG PLAY AND COMMUNITY PARK**  
 -SEPARATE ACTIVE AND PASSIVE DOG  
 PLAY AREAS  
 -PERIMETER LOGS & SEATING  
 -DRINKING AND HOSE-OFF AREA  
 -PRIVACY SCREEN PLANTING



**3 KID'S PLAY AND COMMUNITY PARK**  
 -PLAYGROUND WITH WOOD EQUIPMENT  
 -KID'S SCOOTER/CYCLE TRACK  
 -PICNIC AREA  
 -POLLINATOR, BIO-FILTRATION, AND  
 PRIVACY SCREEN PLANTING




**4 URBAN FARM AND EDUCATION PARK**  
 -COMMUNITY PERMACULTURE GARDEN  
 -OUTDOOR CLASSROOM WITH SPACE FOR  
 LISTENING AND HANDS ON LEARNING  
 -PICNIC AREA  
 -POLLINATOR, BIO-FILTRATION, AND  
 PRIVACY SCREEN PLANTING



**SANTA FE RAILROAD TRACKBED TO PARK CONVERSION PROJECT**

**LANDSCAPE PLAN - OVERALL**

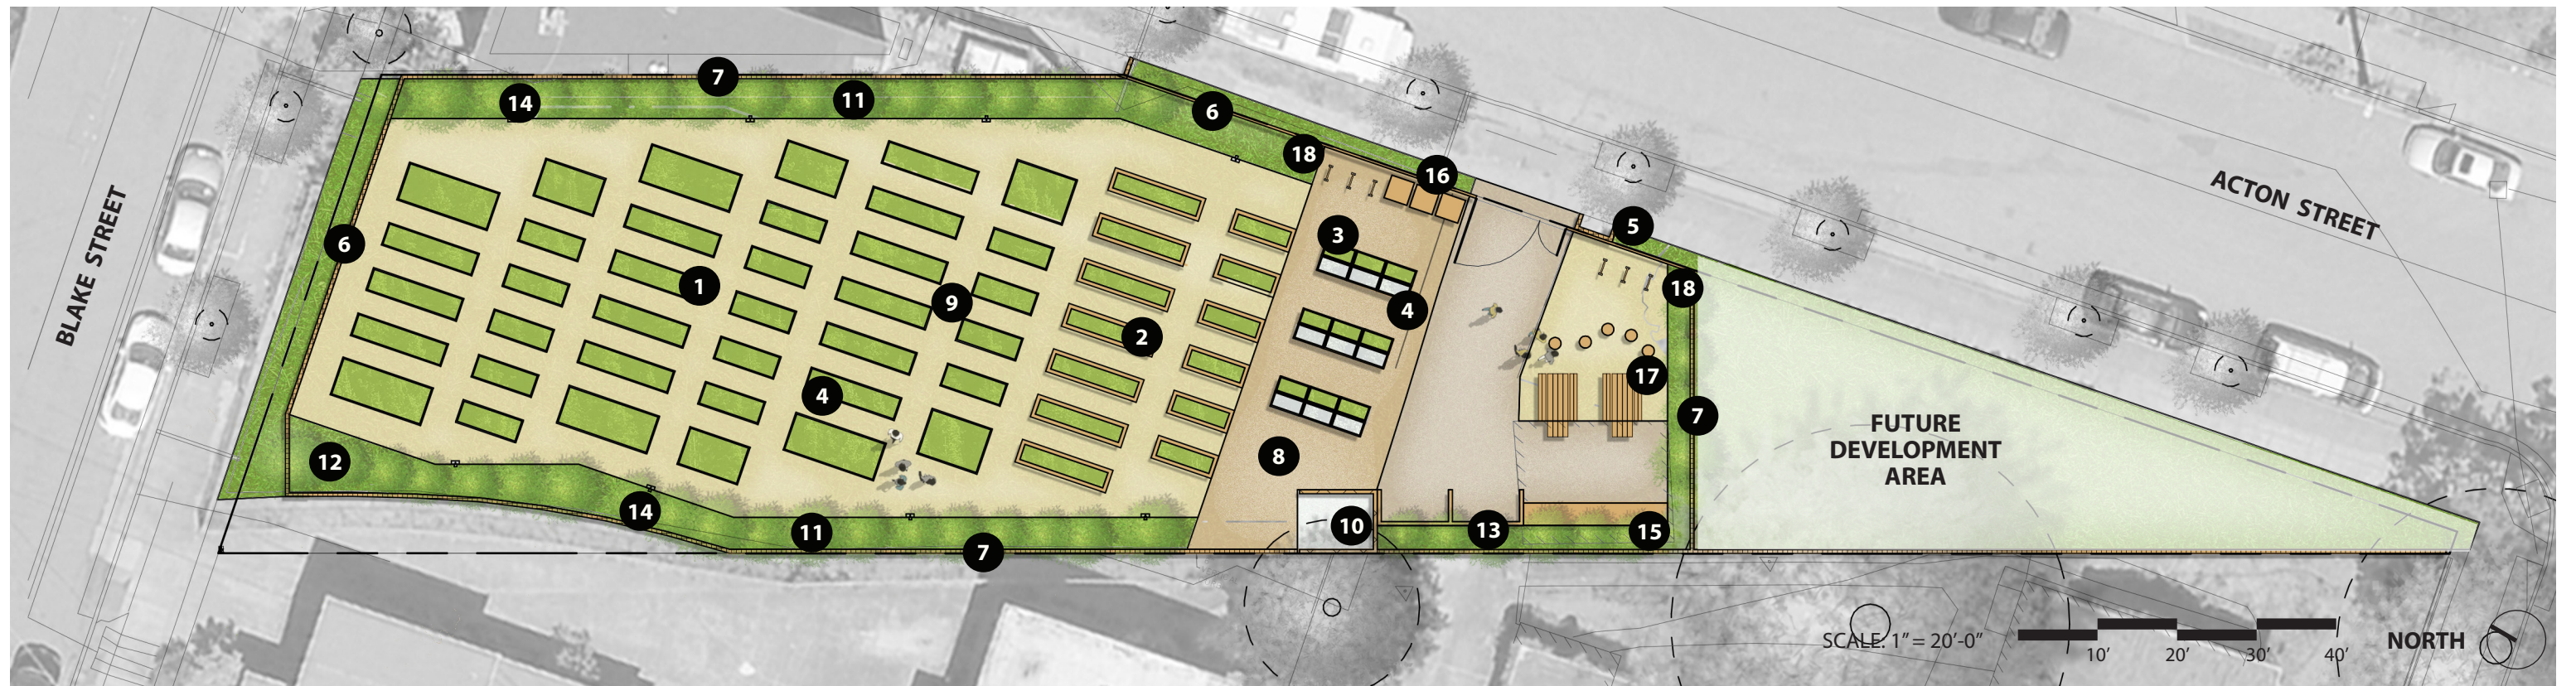

1 IN GROUND BEDS



2 RAISED BEDS



3 WHEELCHAIR ACCESSIBLE BEDS



4 COLD FRAMES



5 COMMUNITY FOOD PANTRY



6 WIRE FENCING



7 WOOD FENCING



8 GARDEN PAVING



9 MULCH PAVING



10 GARDEN SHED



11 SCREENING HABITAT SHRUBS



12 POLLINATOR PLANTING AND HABITAT BOXES



13 BULK MATERIAL STORAGE

14 HOSE BIB

15 WORKBENCH


16 REFUSE BINS

17 PICNIC TABLES

18 BICYCLE PARKING

## SANTA FE RAILROAD TRACKBED TO PARK CONVERSION PROJECT

## COMMUNITY GARDEN PARK

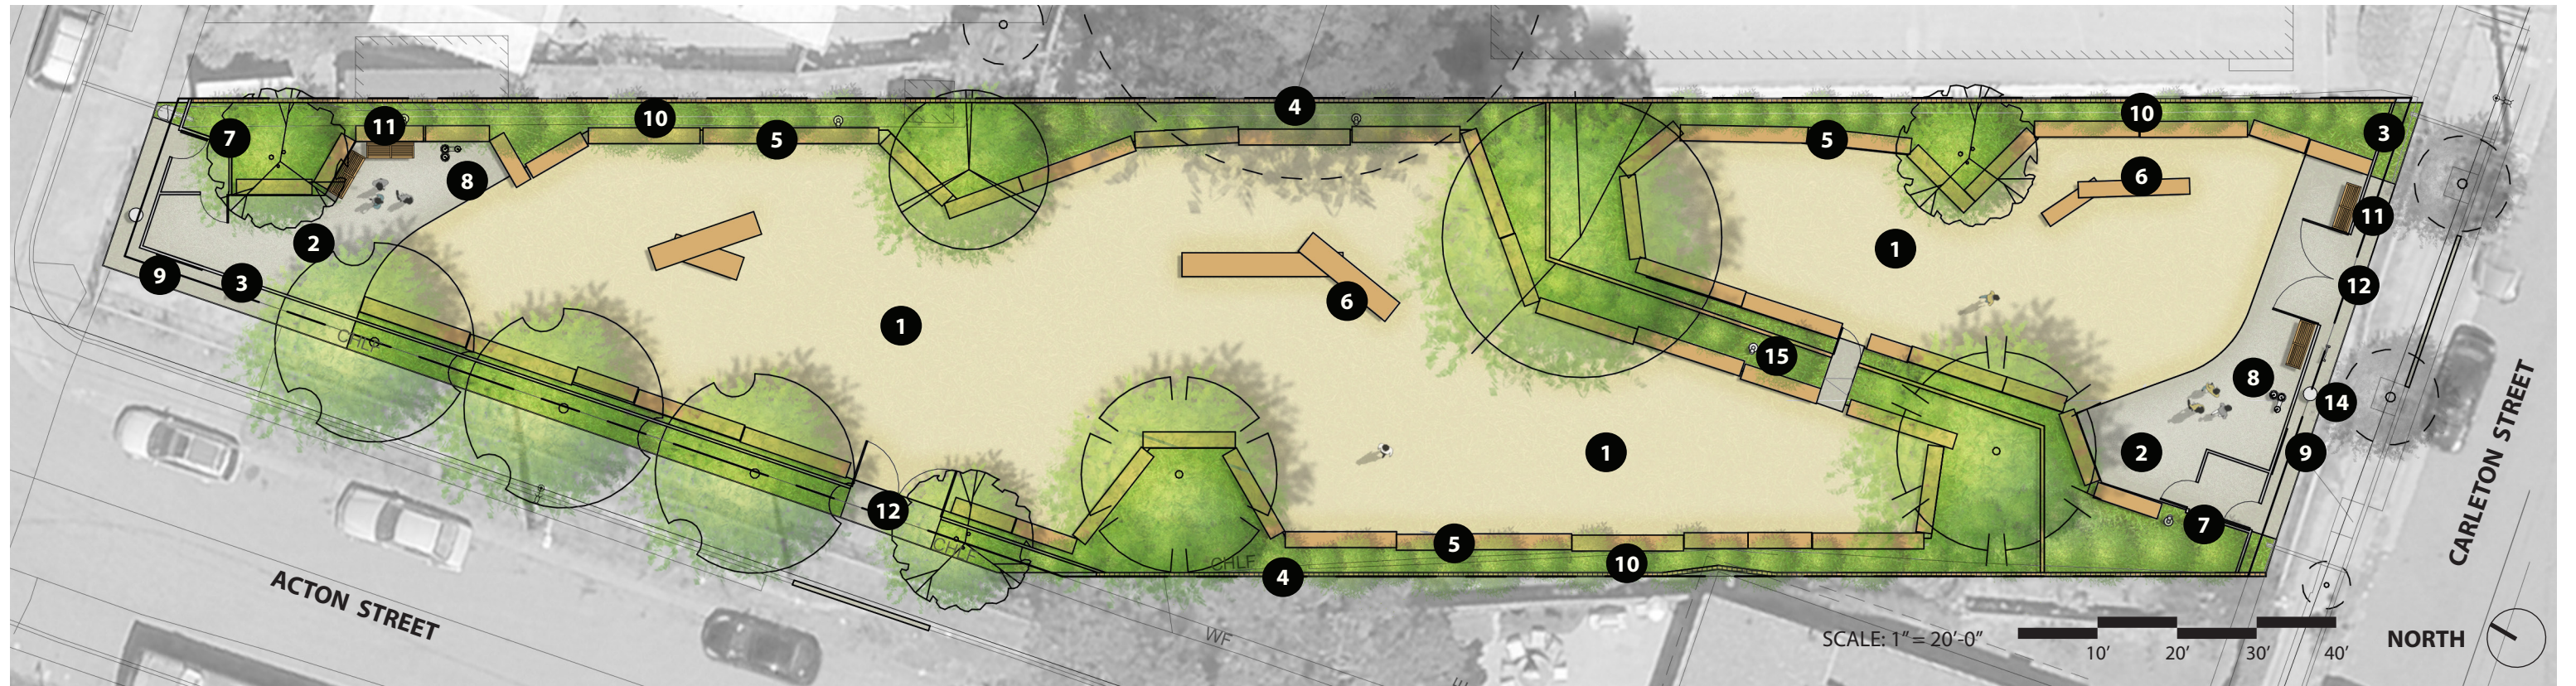

1 MULCH PAVING




2 CONCRETE PAVING



3 WIRE MESH FENCING



4 WOOD FENCING

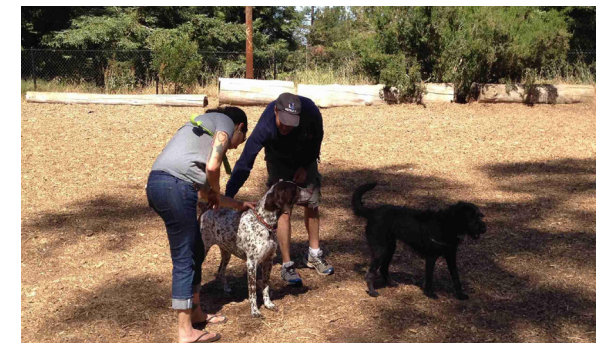

5 LOG BORDER



6 STACKED LOGS




7 WOOD BENCH



8 HOSE BIB AND DRINKING FOUNTAIN



9 COMMUNITY NOTICE BOARD

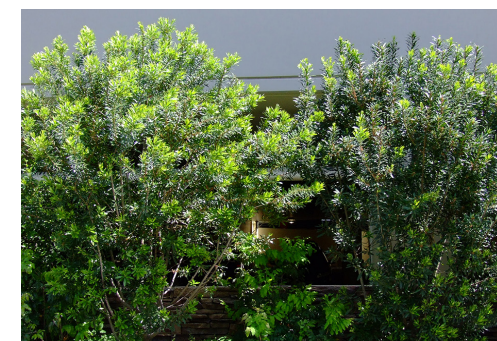


10 SCREENING EVERGREEN SHRUBS

- 11 BENCHES
- 12 VEHICULAR ENTRY
- 13 BICYCLE PARKING
- 14 TRASH/RECYCLING
- 15 LIGHTING

## SANTA FE RAILROAD TRACKBED TO PARK CONVERSION PROJECT



## DOG PLAY AND COMMUNITY PARK

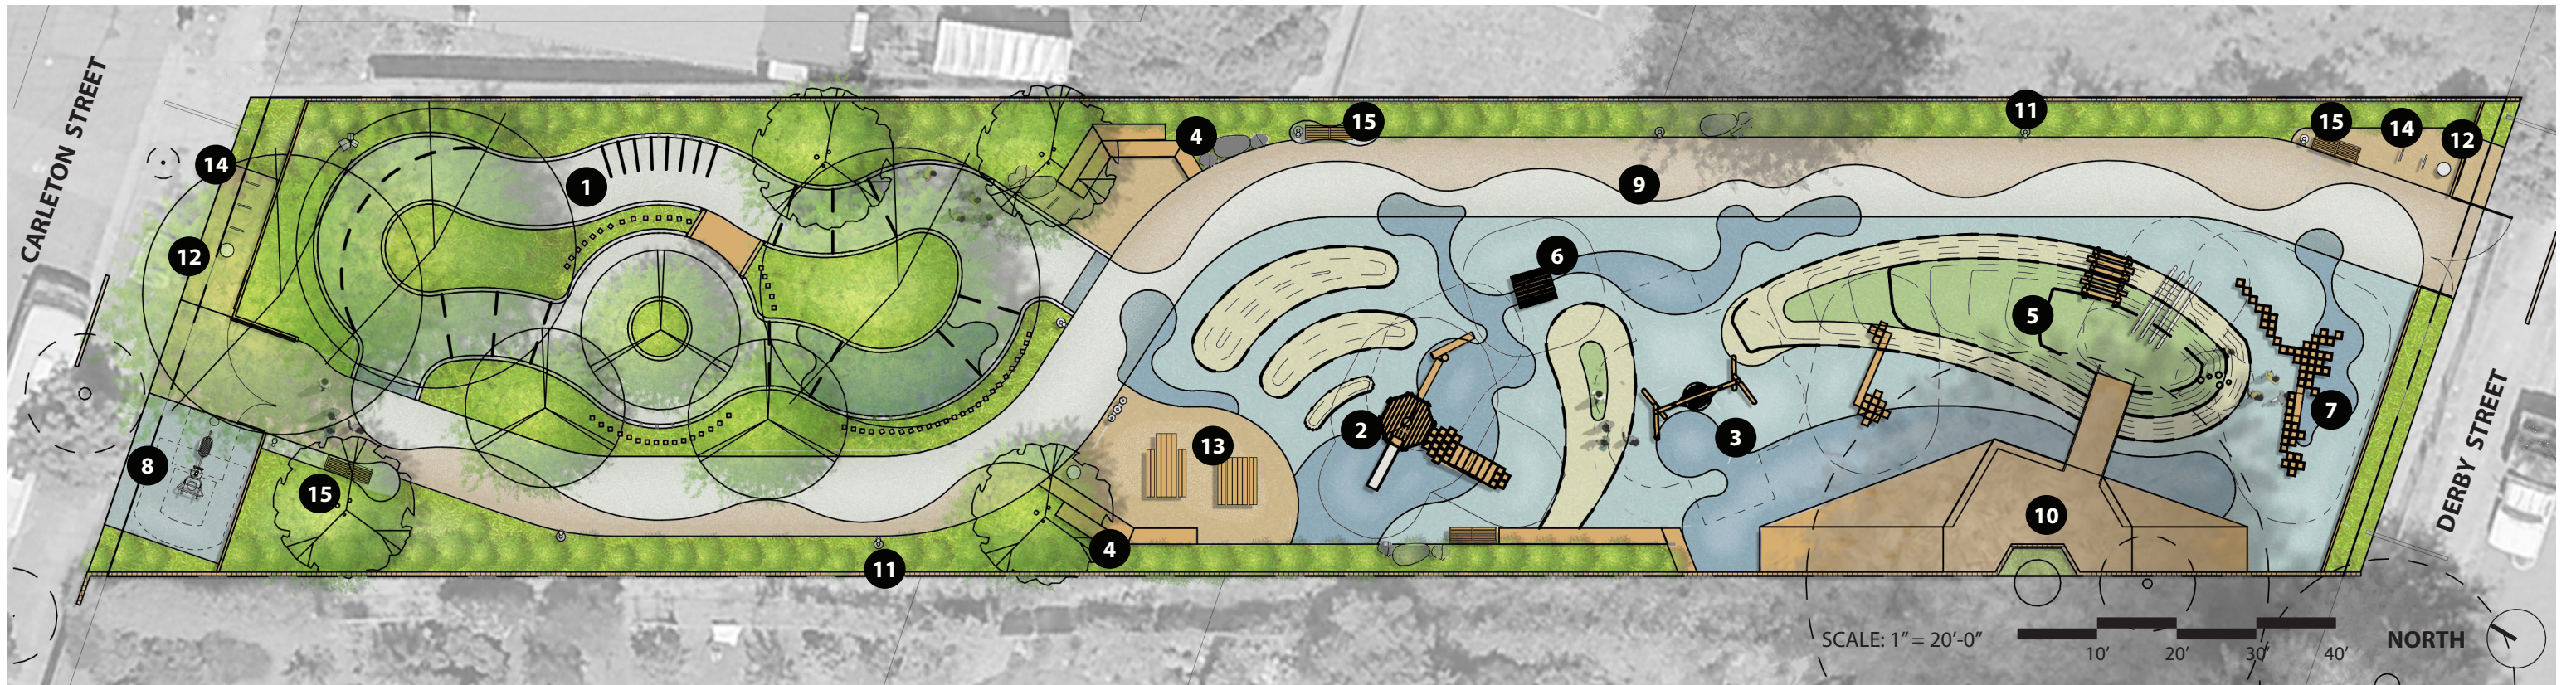

**1** SCOOTER AND CYCLE TRACK



**2** TREE HUT WITH TWISTING BRIDGE, SLIDE, AND LOG SCRAMBLE

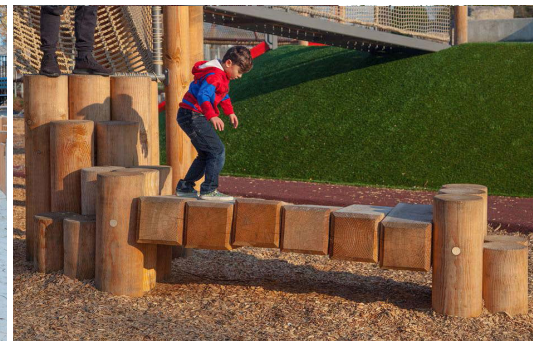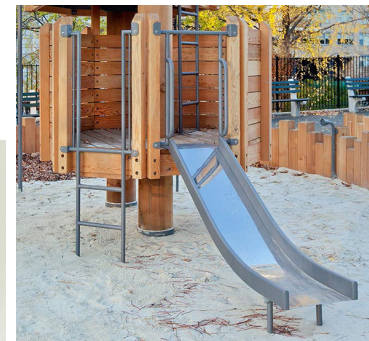

**3** NEST SWING



**4** TIMBER SEATING



**5** RUBBER MOUND WITH LADDER AND SLIDE




**6** TIMBER TUNNEL



**7** STEPPING CLUSTER



**8** OUTDOOR FITNESS STATIONS


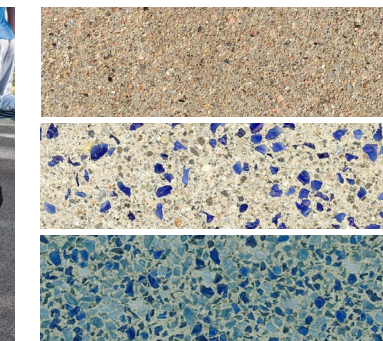


**9** DECORATIVE CONCRETE

- 10** DECK AND BRIDGE
- 11** LIGHTING
- 12** TRASH/RECYCLING
- 13** PICNIC TABLES
- 14** BICYCLE PARKING
- 15** BENCHES

## SANTA FE RAILROAD TRACKBED TO PARK CONVERSION PROJECT

## KID'S PLAY AND COMMUNITY PARK

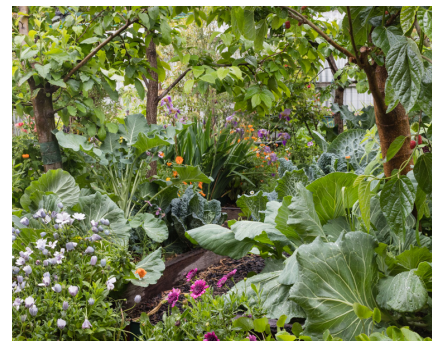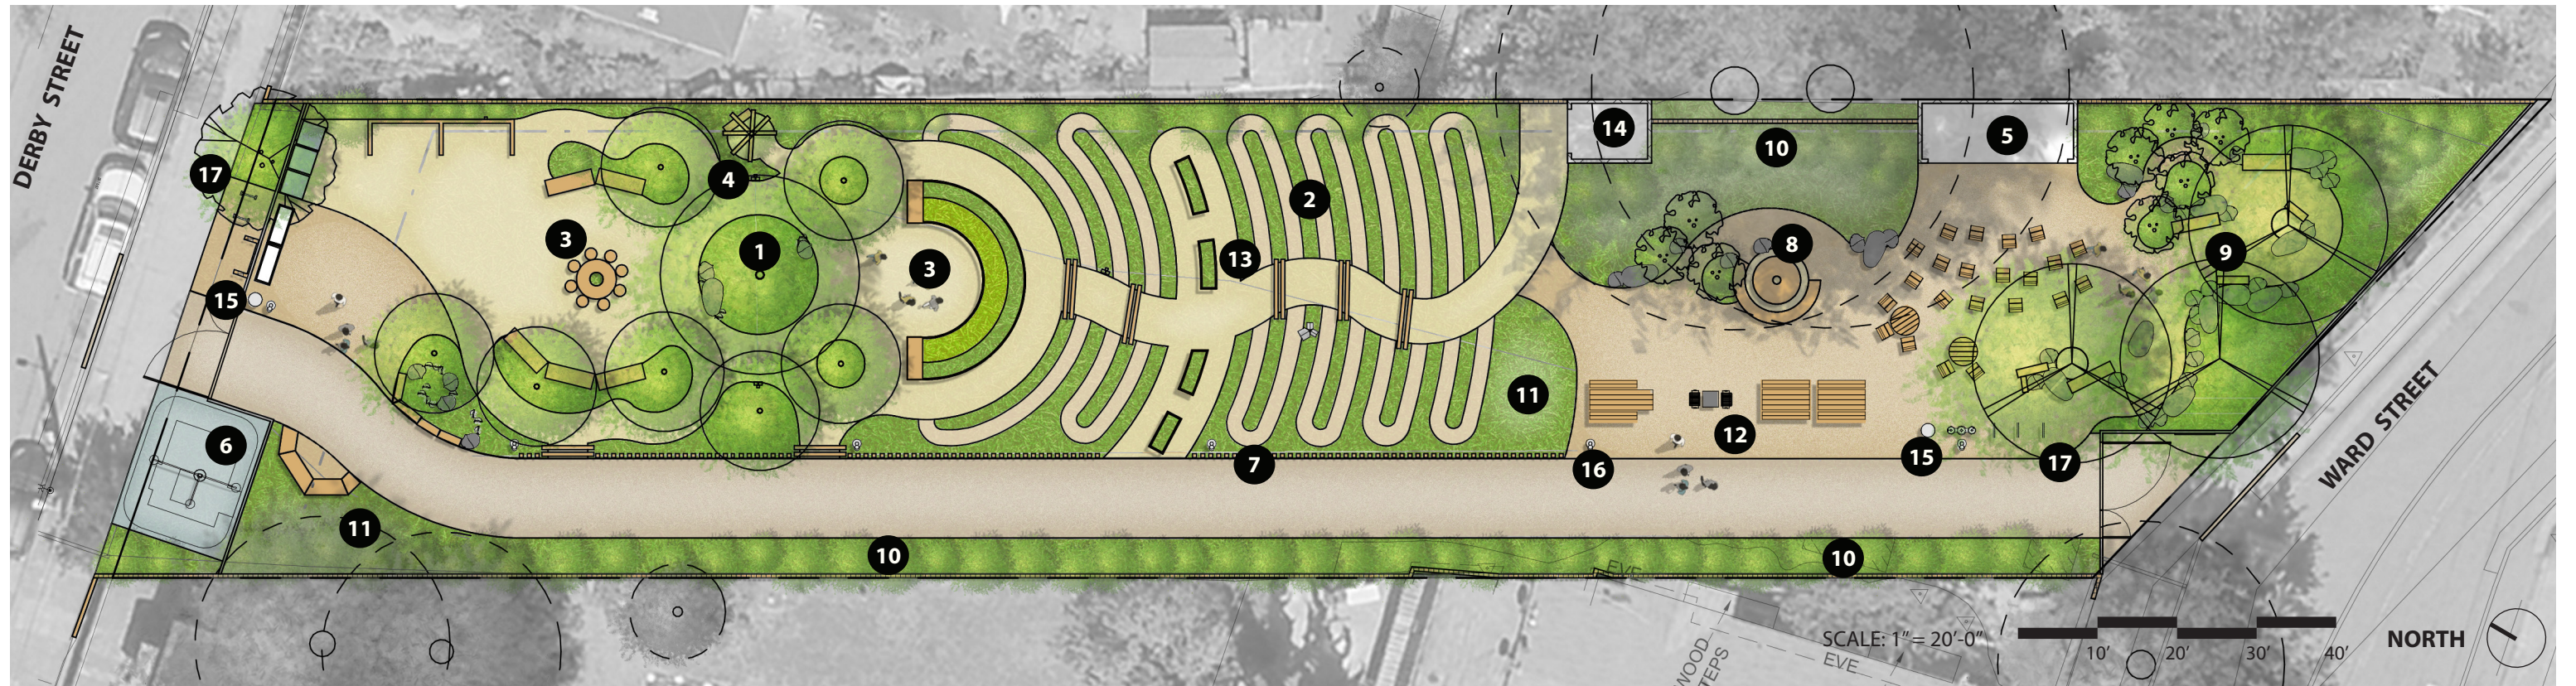

**1** PERMACULTURE GARDEN



**2** ROW CROPS



**3** GATHERING SPACE



**4** VINE PYRAMID



**5** OUTDOOR CLASSROOM



**6** FITNESS STATION



**7** LOW GARDEN FENCE



**8** KIDS HEIGHT ACTIVITY TABLE



**9** EXPLORATION PATHWAY WITH BOULDER EDGE



**10** SCREENING HABITAT SHRUBS





**11** POLLINATOR PLANTING AND HABITAT BOXES

- 12** PICNIC AREA
- 13** HOSE BIB
- 14** GARDEN SHED
- 15** TRASH/RECYCLING
- 16** LIGHTING
- 17** BICYCLE PARKING


## SANTA FE RAILROAD TRACKBED TO PARK CONVERSION PROJECT

## URBAN FARM AND EDUCATION PARK

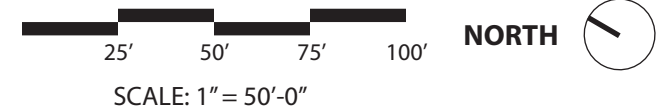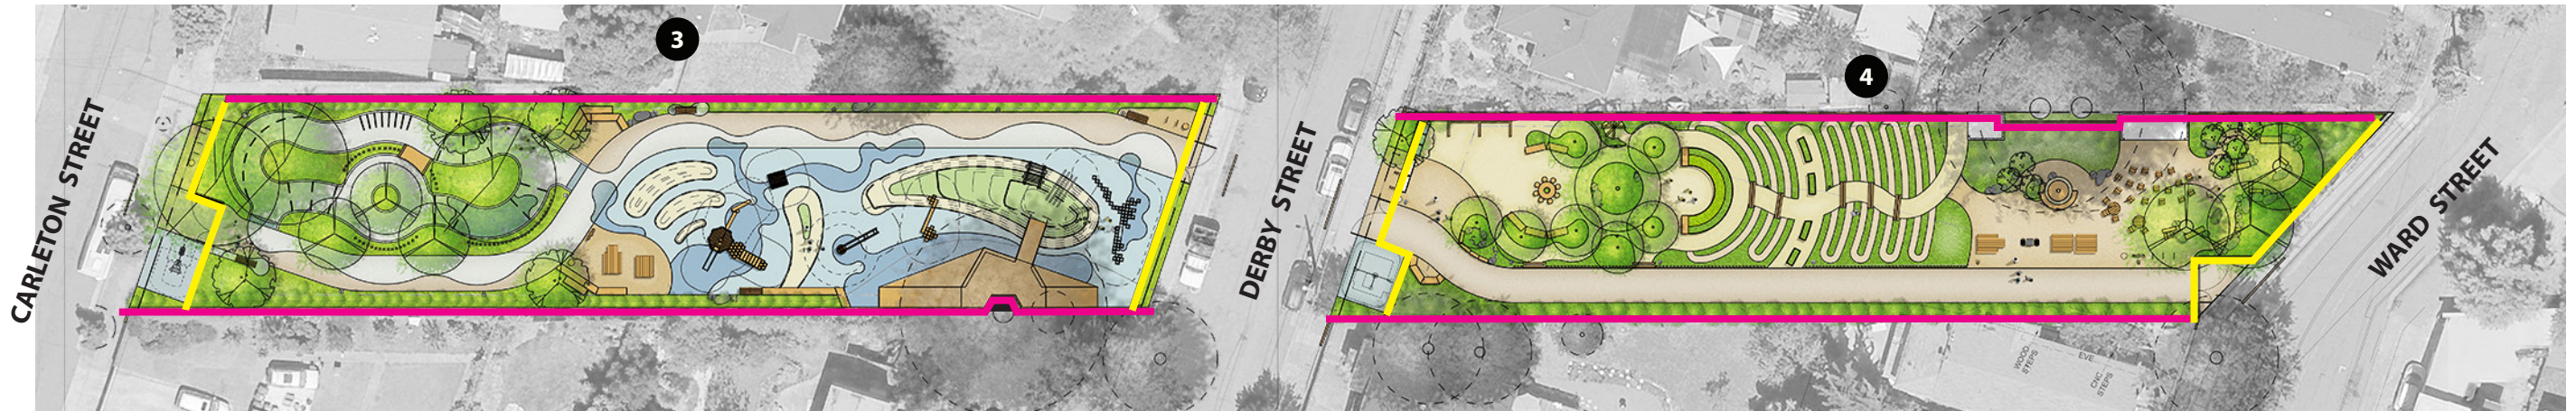

WIRE MESH FENCING

- WIRE MESH FENCING 4' HEIGHT
- WIRE MESH FENCING 6' HEIGHT

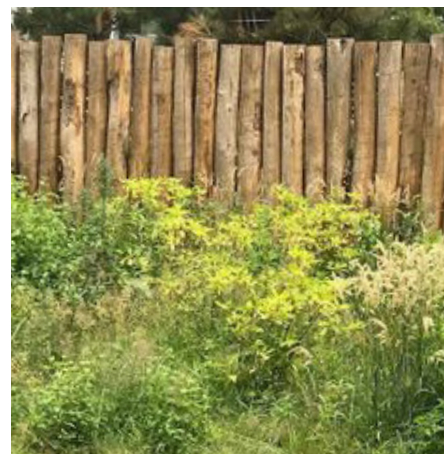


WOOD FENCING (PREFERRED)

- WOOD FENCING 4' HEIGHT
- WOOD FENCING 6' HEIGHT



BUDGET OPTION: CHAINLINK FENCE

# SANTA FE RAILROAD TRACKBED TO PARK CONVERSION PROJECT

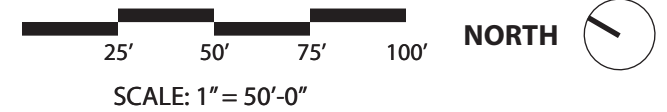

SELECTED LIGHT - NEIGHBOR SHIELDS, SOLAR CAPACITY, WARM LIGHT, DARK SKY COMPLIANT



EXISTING NEARBY CITY OF BERKELEY PARK AND PATHWAY LIGHTS

# SANTA FE RAILROAD TRACKBED TO PARK CONVERSION PROJECT

# LIGHTING