



**PUBLIC NOTICE**  
**GREEN STORMWATER INFRASTRUCTURE PROJECT**  
**Date of Notification: August 20, 2019**

The San Francisco Estuary Partnership (SFEP), a program of the Association of Bay Area Governments (ABAG), is implementing streetscape improvements to improve water quality in Codornices Creek. The project includes: installation of a series of curb extension/bulb-out planters along the parking strip, interpretive signage, and refreshed pavement striping for parking stalls. SFEP/ABAG, as project manager in coordination with the City of Berkeley Public Works, has contracted with Ghilotti Brothers, Inc. to construct. **On-site work is scheduled to commence in mid-September and will be completed by Thanksgiving 2019.** *The primary contact for any questions is Frank Cannizzaro, Resident Engineer: 510-470-5205.*

**LOCATION:** Street and sidewalk area along west side of the 1100 block San Pablo Ave between Harrison Ave and Codornices Creek (northern city boundary). See location map on back of notice.

**TIMELINE:** Construction is expected to begin in mid-September 2019 and will take approximately two months to complete depending on weather or unforeseen conditions. Construction in your immediate vicinity may not extend for this entire period.

- Standard work hours are 7:30 a.m. - 5:00 p.m., Monday - Friday
- Schedule updates will be available on the City's website at:  
[www.cityofberkeley.info/Public\\_Works/Bids - Contracts/Construction\\_Updates.aspx](http://www.cityofberkeley.info/Public_Works/Bids_-_Contracts/Construction_Updates.aspx)

**POSSIBLE INCONVENIENCES:** Traffic will be delayed at the work site and lane closures may be necessary but will not exceed 12 hours at a time. "No Parking" signs will be posted along the street 3 days in advance and will be enforced by the Police Department. Please see the posted signs for exact hours and locations as they may vary according to scheduled tasks. All other usual parking restrictions, including no parking for street cleaning, will still be in effect. Access to private driveways may be temporarily prohibited during some operations. Emergency vehicle access will be maintained at all times.

**PROPERTY OWNER AND RESIDENT ACTIONS:**

- Sensitive to Petroleum: Be aware that asphalt will be used in this project
- Avoiding Oil Spray: Park your vehicles outside of the construction area. Oil and asphalt are not easily removed from shoes, floors and rugs
- Safety: Keep children and pets away from work area
- Any permits issued for use of the right-of-way are temporarily suspended, in accordance with BMC 16.16.050, while the work takes place. Contact City Construction Manager for coordination of critical work



- **Project Construction Manager:** Frank Cannizzaro, MNS Engineers, 510-470-5205
- **SF Estuary Partnership/ABAG:** Josh Bradt, Project Manager, 415-778-6671
- **General Contractor:** Jason Miniello, Ghilotti Brothers, Inc., 415-710-1743
- **City of Berkeley, Public Works:** Danny Akagi, Assoc. Engineer, 510-981-6394



*If the above **cannot** be reached after hours or for emergency, please call Public Works Customer Service at (510) 981-6620.*




EXISTING TREE



PROPOSED CURB EXTENSION, BULB OUT PLANTER TO TREAT STORMWATER

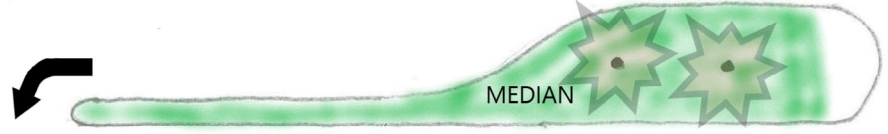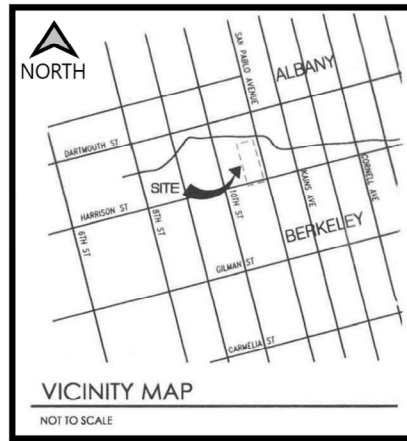

SAN PABLO AVENUE - SOUTHBOUND

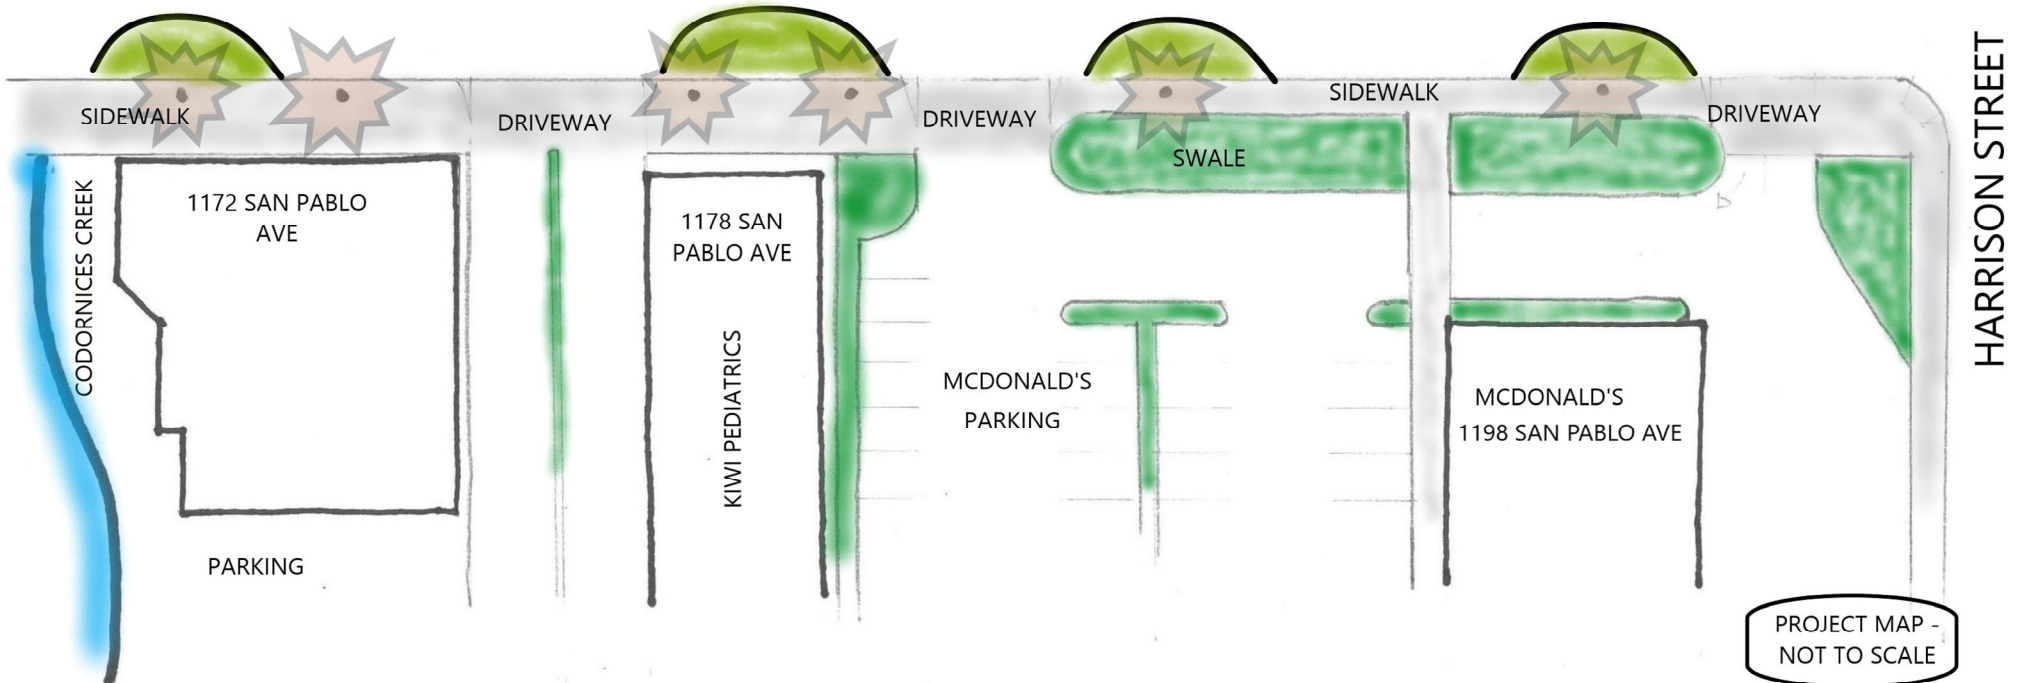

PROJECT MAP - NOT TO SCALE