

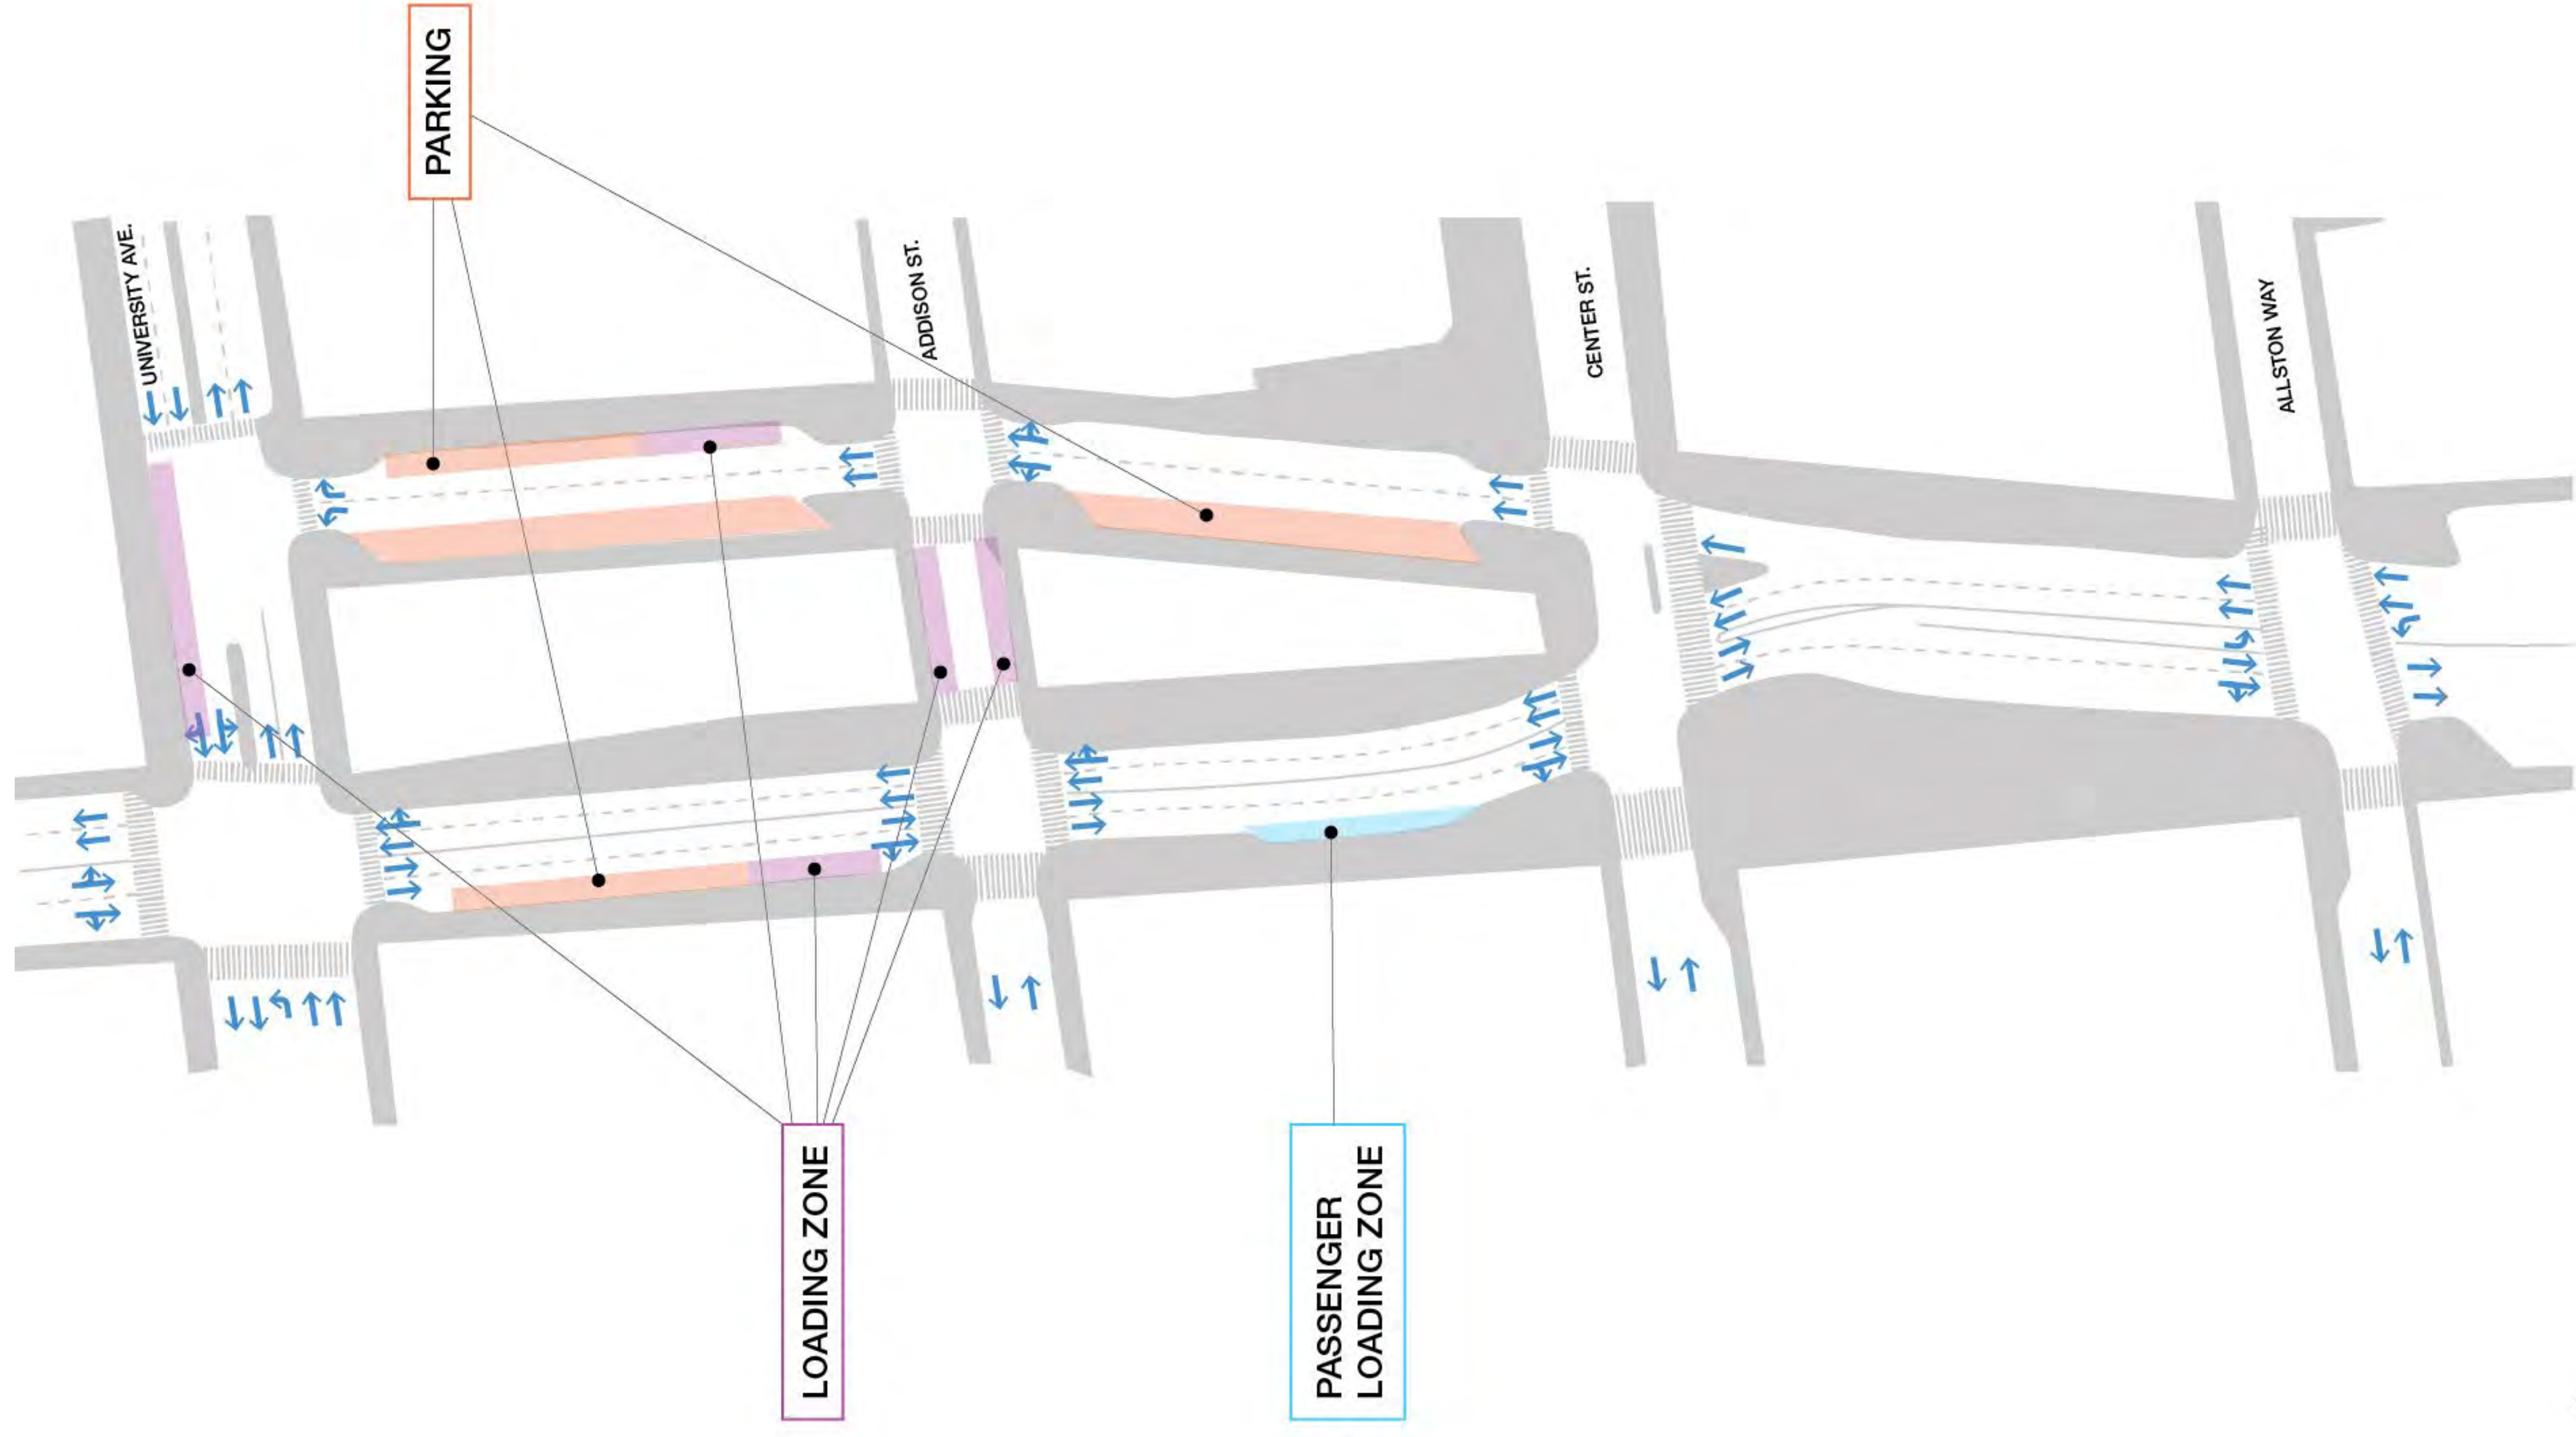


PROPOSED BUS STOPS

Shattuck Reconfiguration: Curb Activity

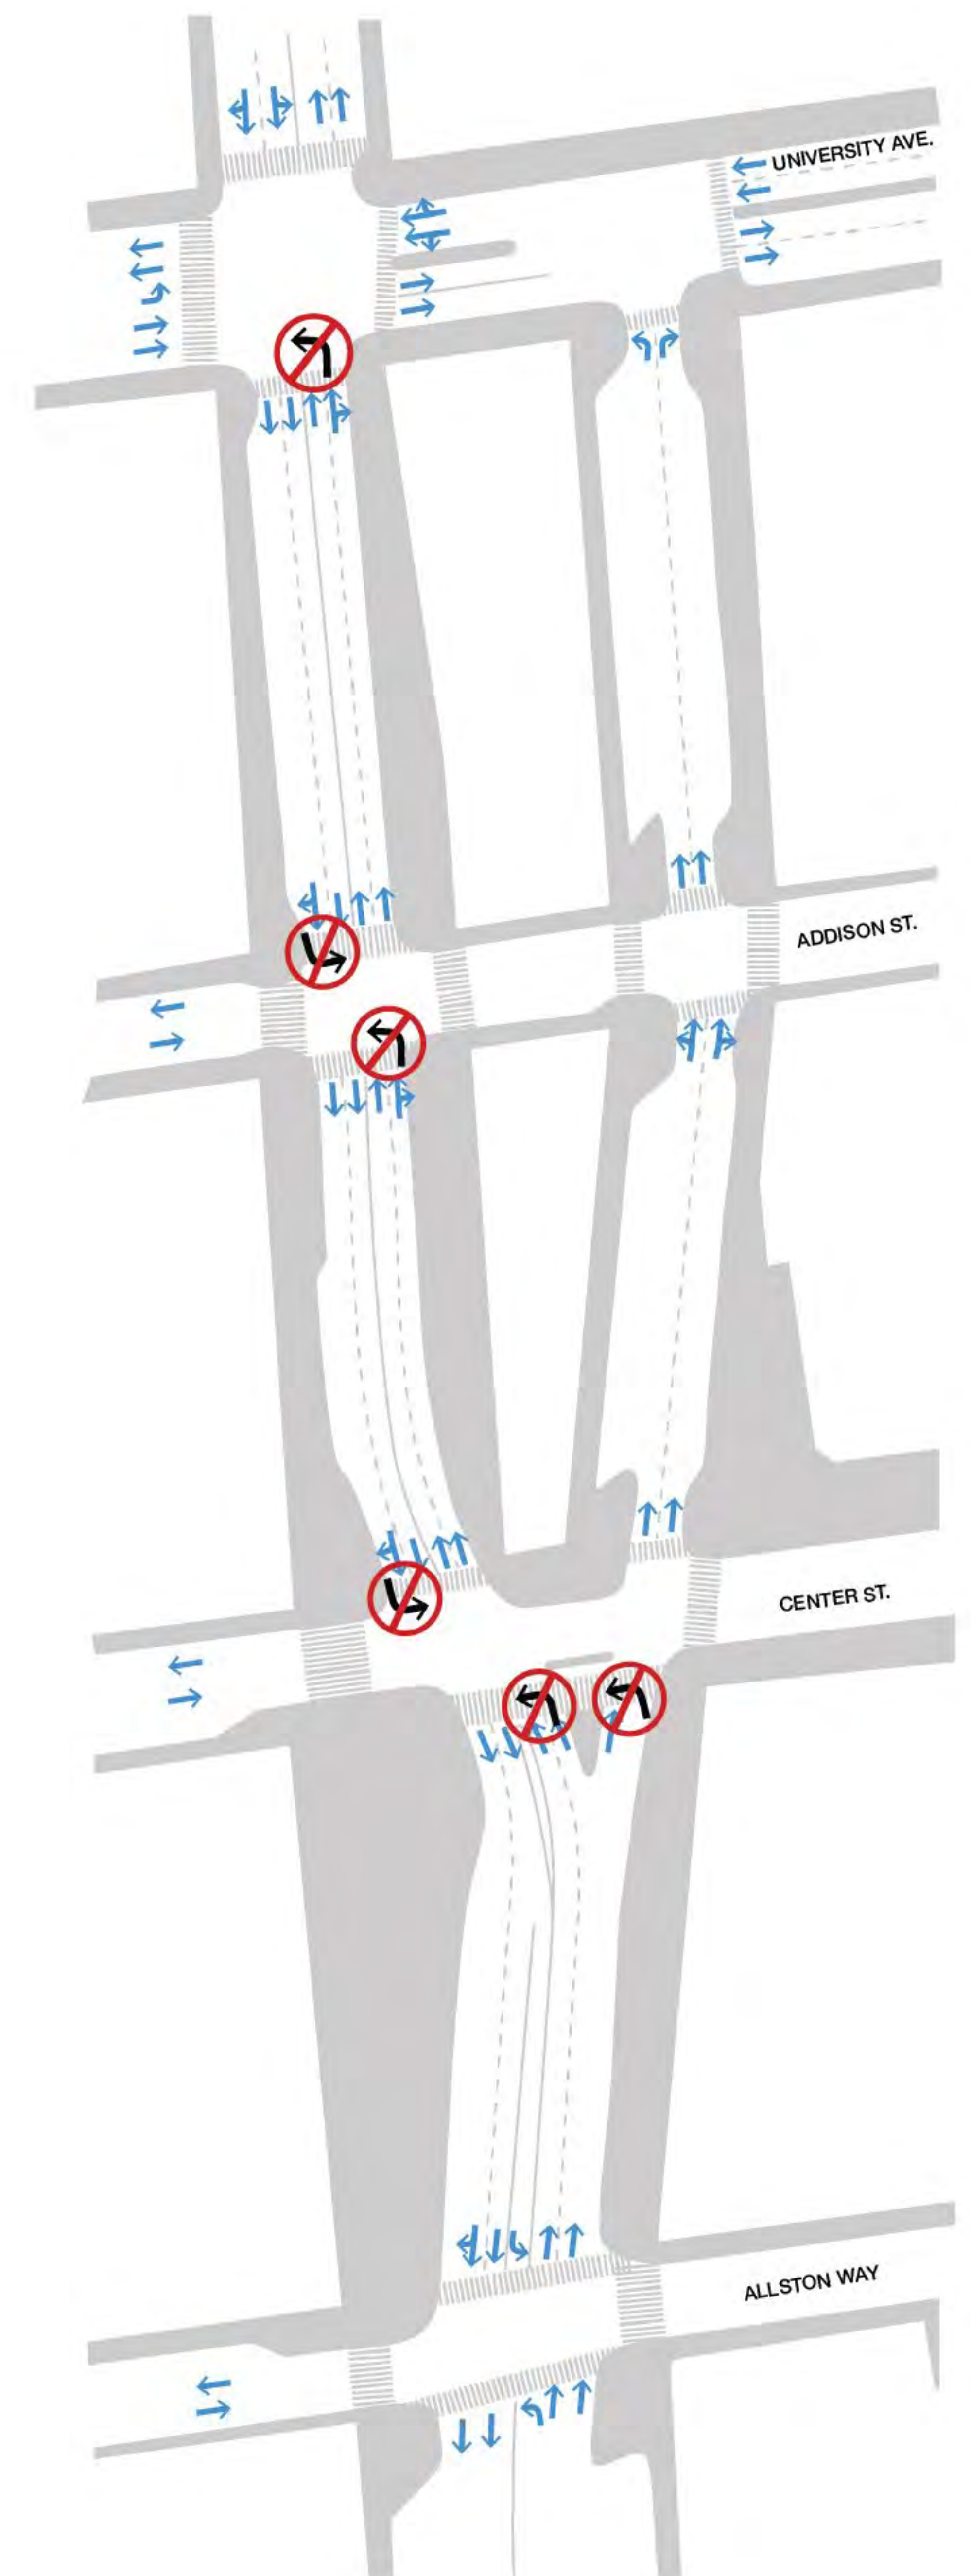

PROPOSED PARKING & LOADING

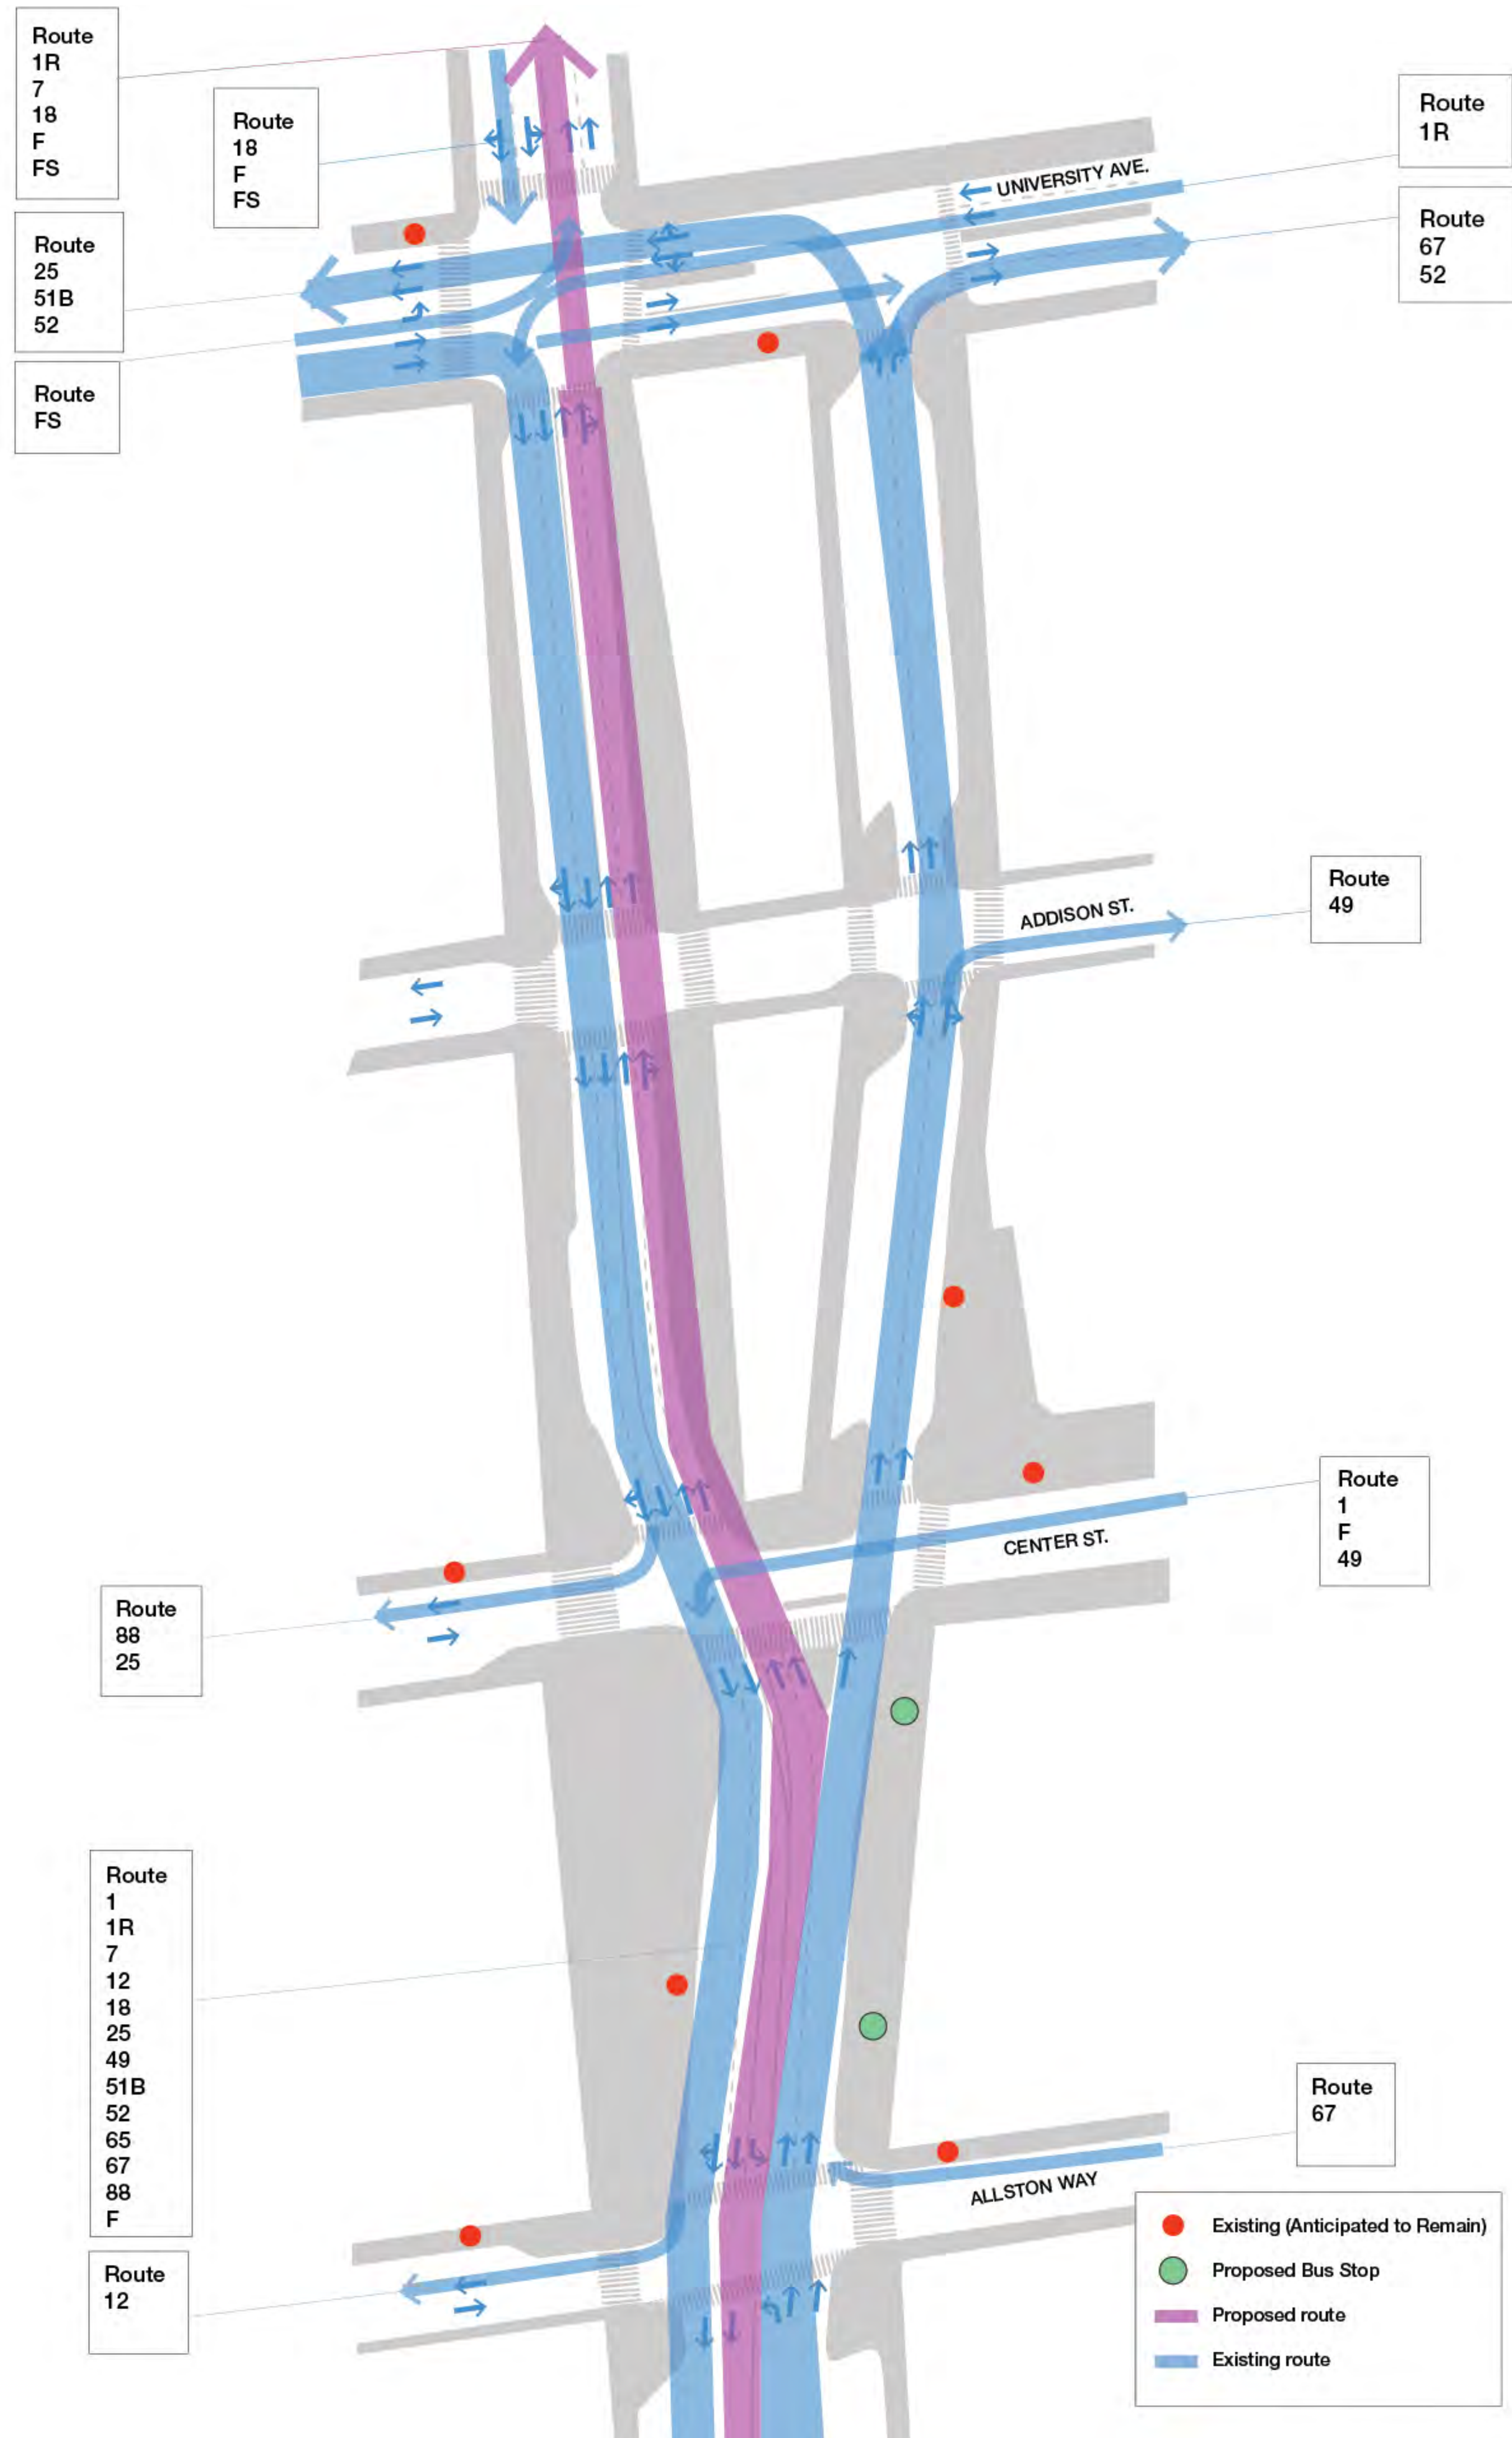


PROPOSED LEFT TURN RESTRICTIONS

PROPOSED BUS ROUTES
Shattuck Reconfiguration: Circulation